

**NOTES**

- EXISTING GROUND CONTOURS SHOWN, INTERVAL 0.5m.
- FEATURES SHOWN OUTSIDE OF DP5B AREA ARE SUBJECT TO FINAL DESIGN.

**LEGEND**

- FS353.96 FINISHED SURFACE LEVEL
- TB351.80 FINISHED SURFACE LEVEL- TOP OF BATTER
- B352.96 FINISHED SURFACE LEVEL- LOT BENCHING
- 349.93 EXISTING GROUND SURFACE LEVEL

STAGE BOUNDARY

**NOT FOR CONSTRUCTION**


REV	REVISIONS	DRN	CHK	APP	DATE

SURVEYED	PPG	10.19
DESIGNED	G Heydenrych/D Growcott	10.19
DRAWN	G Heydenrych	11.19
CAD REVIEW	Peter Thomson	26.08.20
DESIGN CHECK	Iain Banks	26.08.20
DESIGN REVIEW	Iain Banks	26.08.20
APPROVED	Peter White	10.09.20

Client

HANLEY'S FARM SUBDIVISION, QUEENSTOWN  
 STAGE DP5B  
 FUNCTIONAL LAYOUT PLAN (SHEET 1 OF 3)  
 NORTHERN LOTS

Status Stamp	<b>FOR INFORMATION ONLY</b>
Date Stamp	<b>11.09.20</b>
Scales	1:500
Drawing No.	80508585-5B-001-D001
Rev.	<b>2</b>

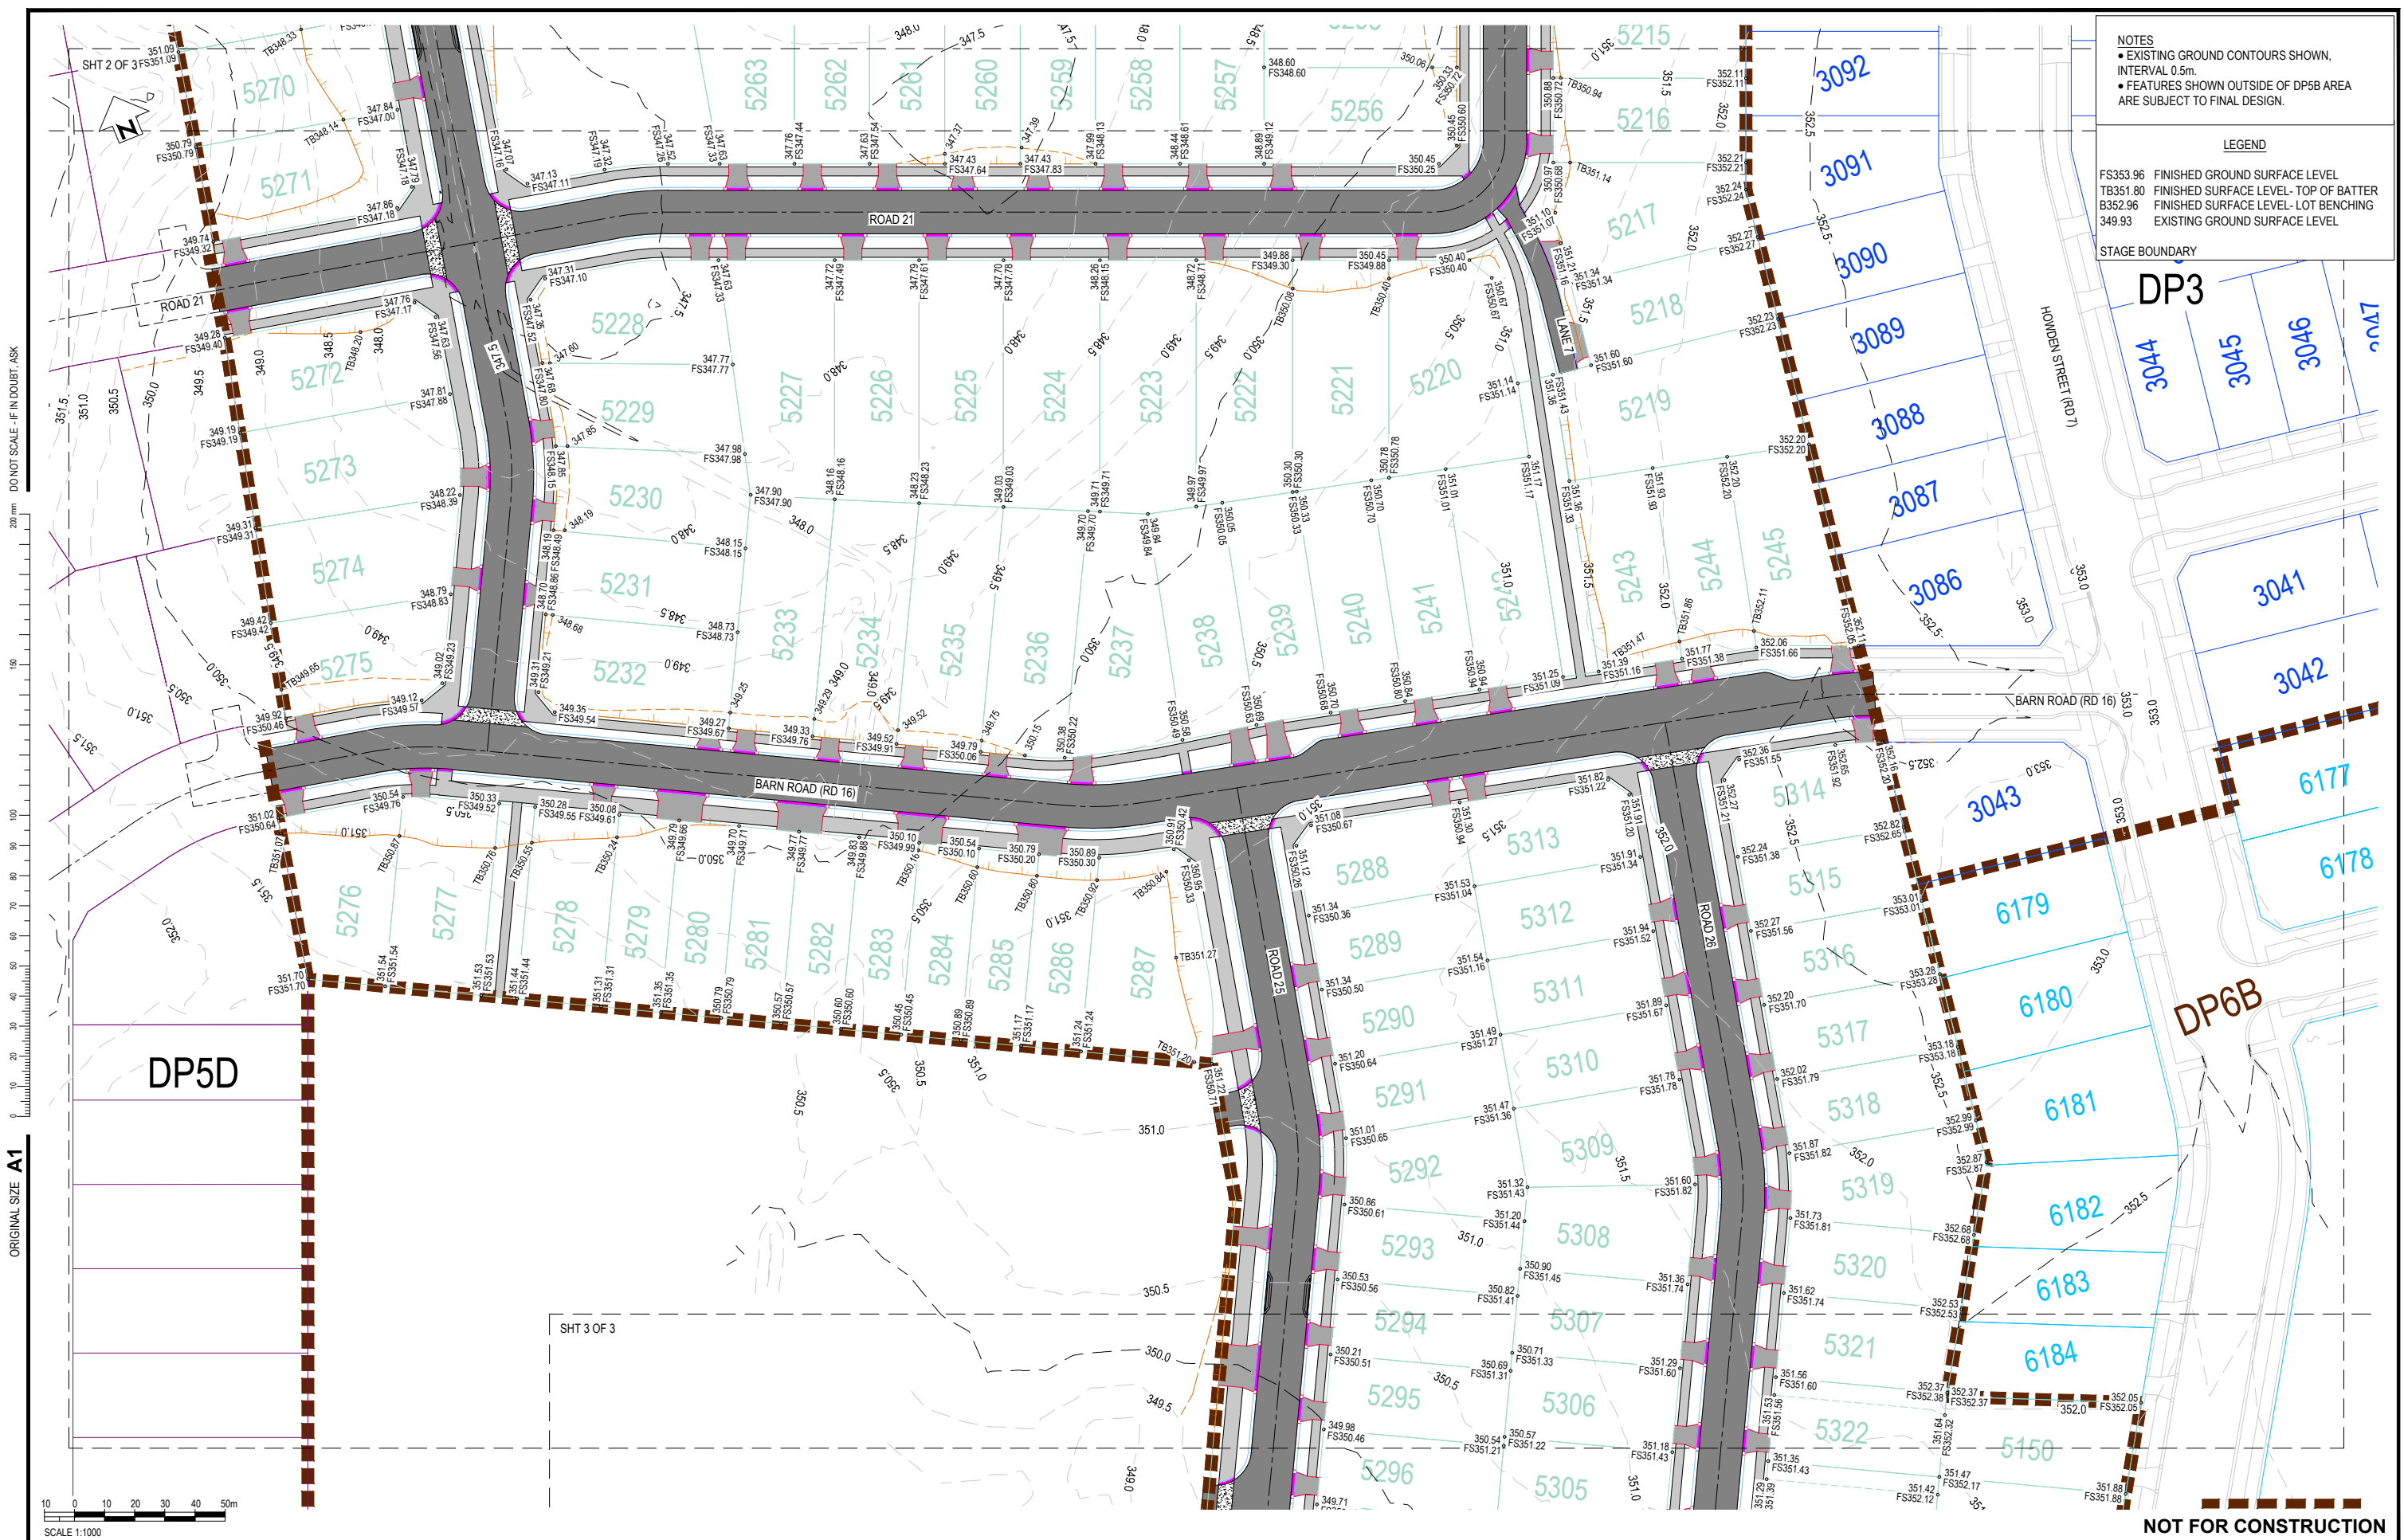

**NOTES**


- EXISTING GROUND CONTOURS SHOWN, INTERVAL 0.5m.
- FEATURES SHOWN OUTSIDE OF DP5B AREA ARE SUBJECT TO FINAL DESIGN.

**LEGEND**

- FS353.96 FINISHED GROUND SURFACE LEVEL
- TB351.80 FINISHED SURFACE LEVEL- TOP OF BATTER
- B352.96 FINISHED SURFACE LEVEL- LOT BENCHING
- 349.93 EXISTING GROUND SURFACE LEVEL

STAGE BOUNDARY

ORIGINAL SIZE A1

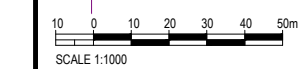

DP5D

DP3

DP6B

SHT 3 OF 3

**NOT FOR CONSTRUCTION**

REV	REVISIONS	DRN	CHK	APP	DATE

SURVEYED	PPG	10.19
DESIGNED	G Heydenrych/D Growcott	10.19
DRAWN	G Heydenrych	11.19
CAD REVIEW	Peter Thomson	25.08.20
DESIGN CHECK	Iain Banks	25.08.20
DESIGN REVIEW	Iain Banks	25.08.20
APPROVED	Peter White	10.09.20
PROF REGISTRATION:		




HANLEY'S FARM SUBDIVISION, QUEENSTOWN  
 STAGE DP5B  
 FUNCTIONAL LAYOUT PLAN (SHEET 2 OF 3)  
 CENTRAL LOTS

Status Stamp	<b>FOR INFORMATION ONLY</b>
Date Stamp	<b>11.09.20</b>
Scales	1:500
Drawing No.	80508585-5B-001-D002
Rev.	<b>2</b>


SHT 3 OF 3



DO NOT SCALE - IF IN DOUBT, ASK

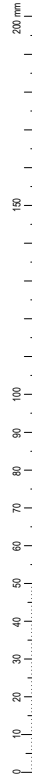

ORIGINAL SIZE A1

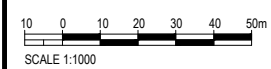

SCALE 1:1000

WILLOW POND

DP6B

DP7

DP7

- NOTES**
- EXISTING GROUND CONTOURS SHOWN, INTERVAL 0.5m.
  - FEATURES SHOWN OUTSIDE OF DP5A AREA ARE SUBJECT TO FINAL DESIGN.

**LEGEND**

- FS353.96 FINISHED GROUND SURFACE LEVEL
- TB351.80 FINISHED SURFACE LEVEL- TOP OF BATTER
- B352.96 FINISHED SURFACE LEVEL- LOT BENCHING
- 349.93 EXISTING GROUND SURFACE LEVEL

STAGE BOUNDARY

**NOT FOR CONSTRUCTION**

REV	REVISIONS	DRN	CHK	APP	DATE

SURVEYED	PPG	10.19
DESIGNED	G Heydenrych/D Growcott	10.19
DRAWN	G Heydenrych	11.19
CAD REVIEW	Peter Thomson	10.09.20
DESIGN CHECK	Patrick leslie	10.09.20
DESIGN REVIEW	Iain Banks	10.09.20
APPROVED	Peter White	10.09.20
PROF REGISTRATION:		



HANLEY'S FARM SUBDIVISION, QUEENSTOWN  
 STAGE DP5B  
 FUNCTIONAL LAYOUT PLAN (SHEET 3 OF 3)  
 SOUTHERN LOTS

Status Stamp	<b>FOR INFORMATION ONLY</b>
Date Stamp	<b>11.09.20</b>
Scales	1 : 500
Drawing No.	80508585-5B-001-D003
Rev.	<b>1</b>