




**NOTES**

- ORIGINAL GROUND CONTOURS SHOWN, INTERVAL 0.5m.
- FEATURES SHOWN OUTSIDE OF DP9 AREA ARE SUBJECT TO FINAL DESIGN.


**LEGEND**

FS353.96 FINISHED SURFACE LEVEL  
 TB351.80 FINISHED SURFACE LEVEL- TOP OF BATTER  
 B352.96 FINISHED SURFACE LEVEL- LOT BENCHING  
 349.93 ORIGINAL GROUND SURFACE LEVEL


TOP OF BATTER  
 BOTTOM OF BATTER  
 EARTHWORKS EXTEND  
 STAGE BOUNDARY

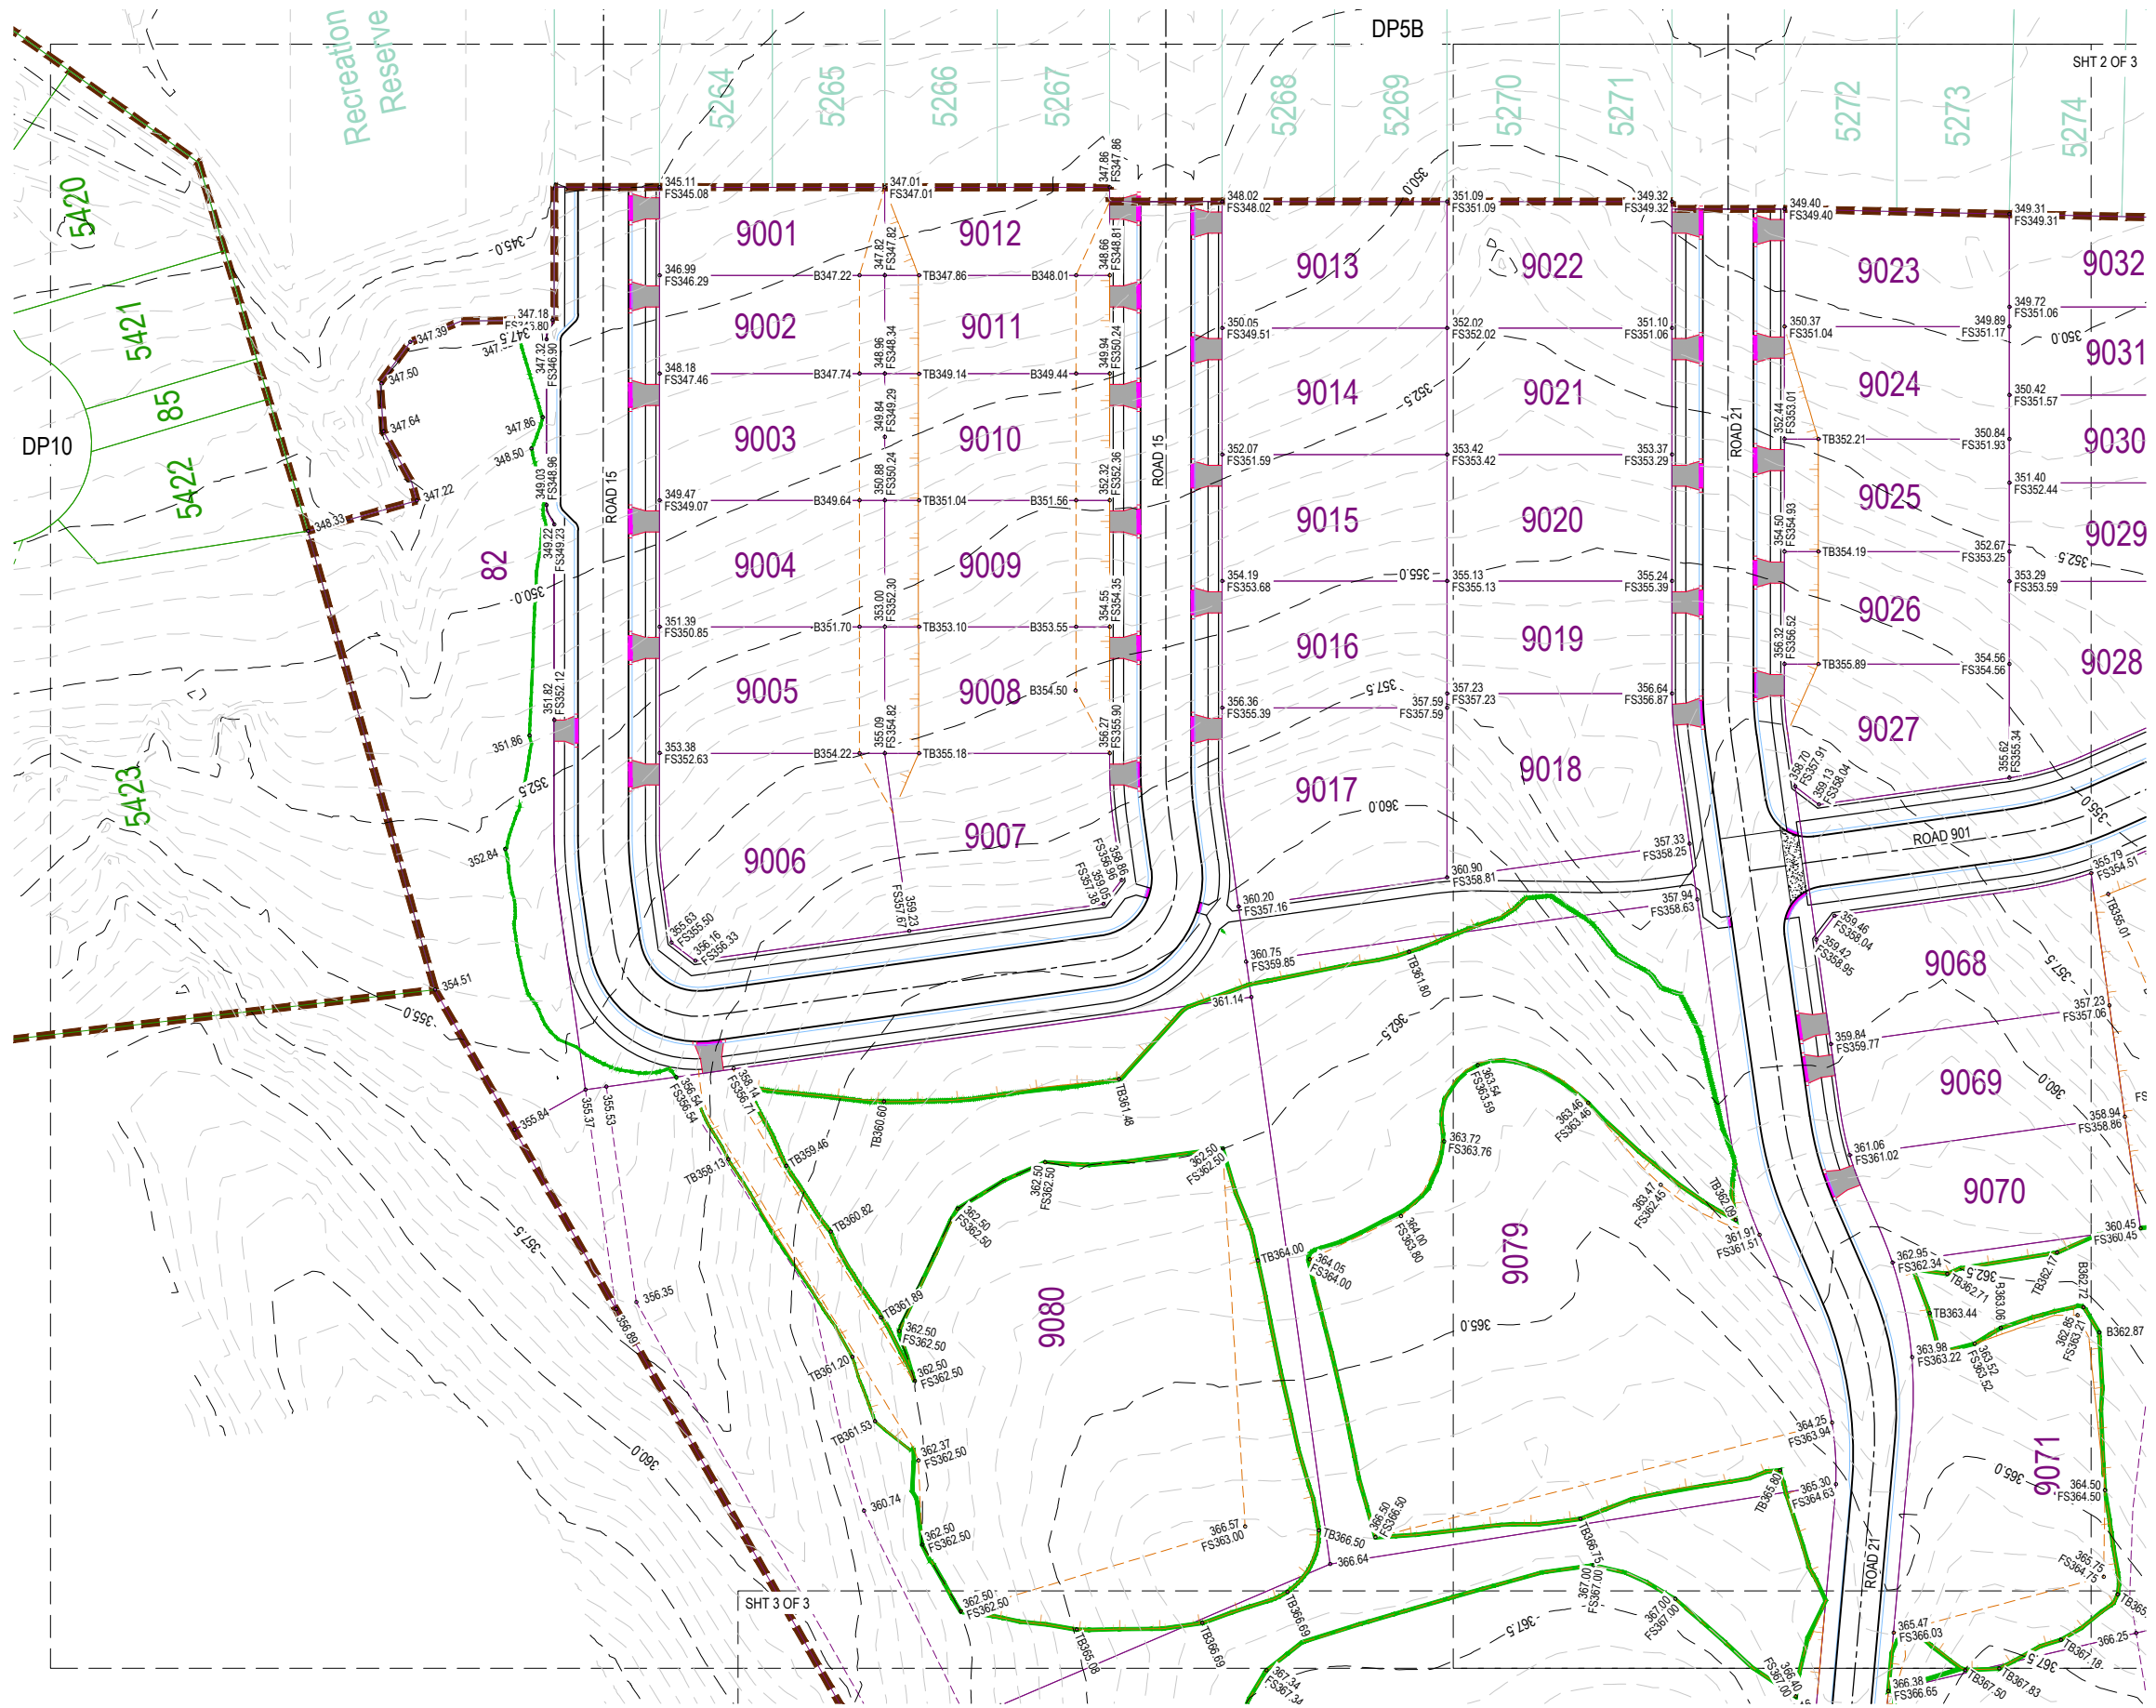

DO NOT SCALE - IF IN DOUBT, ASK

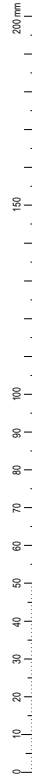

ORIGINAL SIZE A1

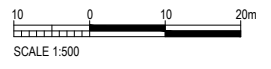

NOT FOR CONSTRUCTION

REV	REVISIONS	DRN	CHK	APP	DATE


SURVEYED	PPG	01.21
DESIGNED	Gerhard Heyden	06.21
DRAWN	Gerhard Heyden	06.21
CAD REVIEW	Brent James	27.08.21
DESIGN CHECK	Patrick Leslie	27.08.21
DESIGN REVIEW	Peter White	27.08.21
APPROVED	<b>NOT APPROVED</b>	
PROF REGISTRATION:		



HANLEYS FARM SUBDIVISION, QUEENSTOWN  
 STAGE DP9

FUNCTIONAL LAYOUT PLAN  
 SHEET 1 OF 3

Status Stamp	<b>FOR INFORMATION ONLY</b>
Date Stamp	<b>08.09.21</b>
Scales	1:500
Drawing No.	80508585-09-001-D001
Rev.	B

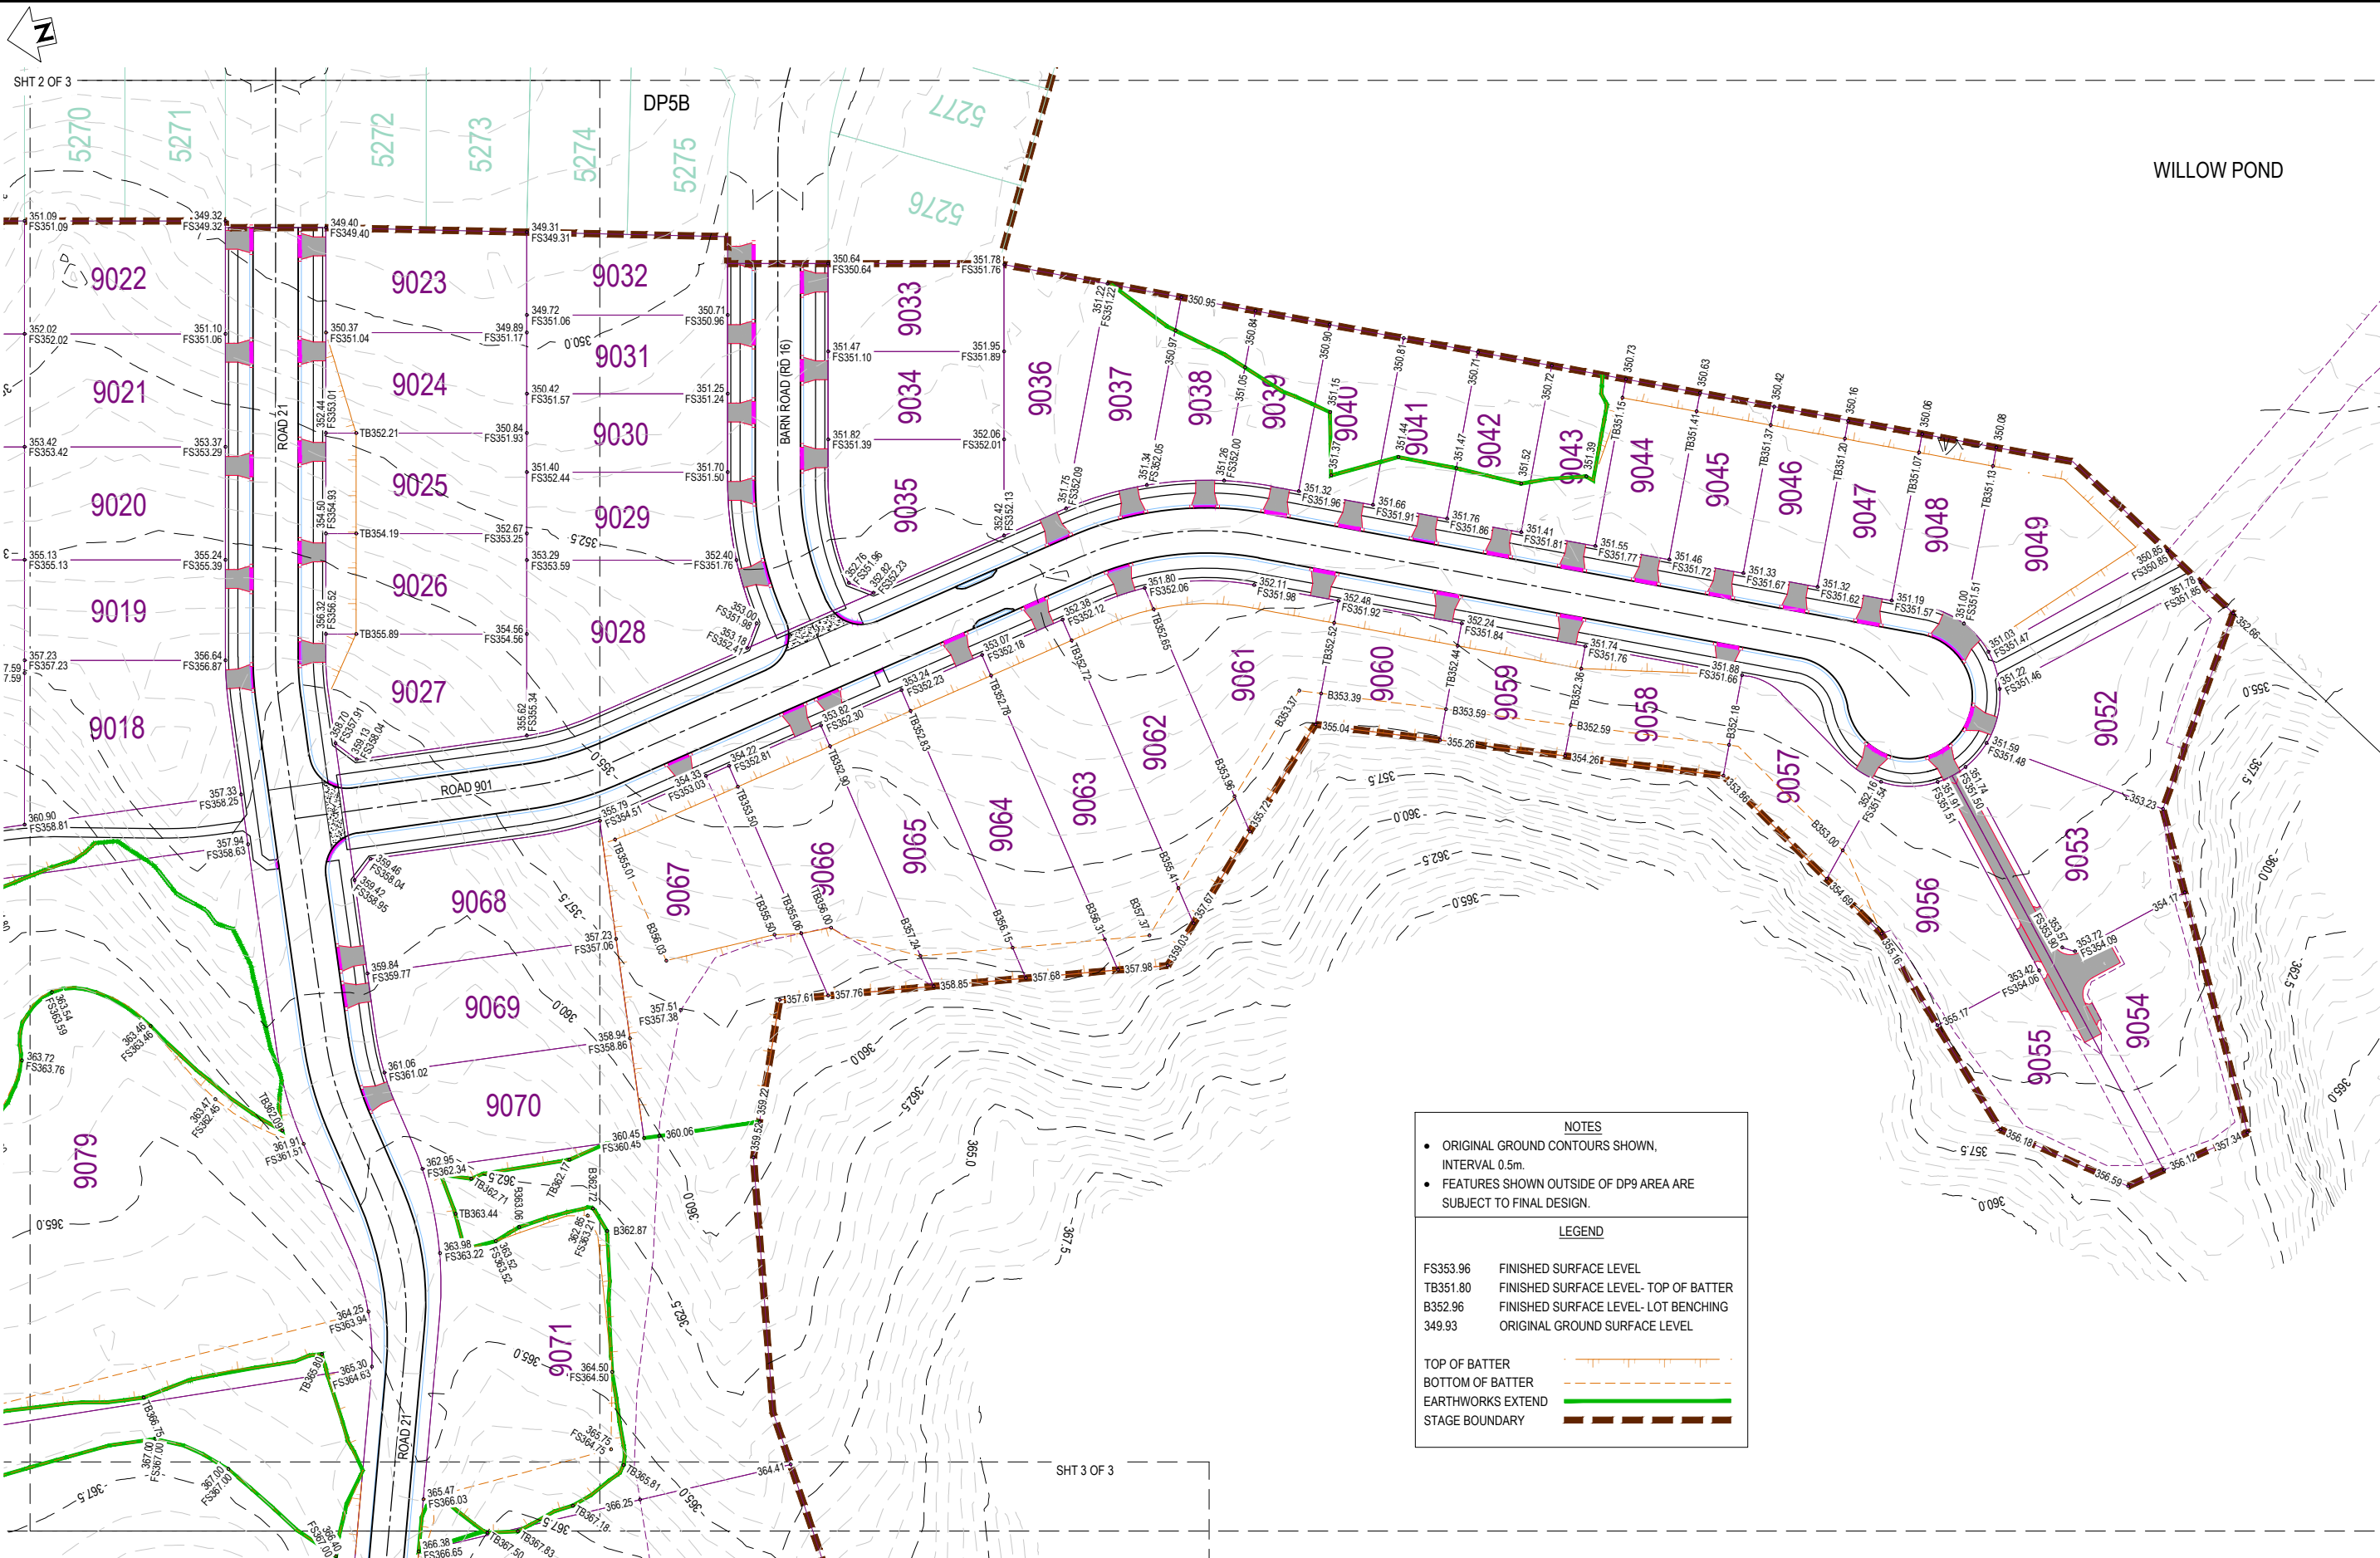

**NOTES**

- ORIGINAL GROUND CONTOURS SHOWN, INTERVAL 0.5m.
- FEATURES SHOWN OUTSIDE OF DP9 AREA ARE SUBJECT TO FINAL DESIGN.

**LEGEND**

FS353.96 FINISHED SURFACE LEVEL  
 TB351.80 FINISHED SURFACE LEVEL- TOP OF BATTER  
 B352.96 FINISHED SURFACE LEVEL- LOT BENCHING  
 349.93 ORIGINAL GROUND SURFACE LEVEL

TOP OF BATTER  
 BOTTOM OF BATTER  
 EARTHWORKS EXTEND  
 STAGE BOUNDARY

NOT FOR CONSTRUCTION

REV	REVISIONS	DRN	CHK	APP	DATE

SURVEYED	PPG	01.21
DESIGNED	Gerhard Heyden	06.21
DRAWN	Gerhard Heyden	06.21
CAD REVIEW	Brent James	27.08.21
DESIGN CHECK	Patrick Leslie	27.08.21
DESIGN REVIEW	Peter White	27.08.21
APPROVED	<b>NOT APPROVED</b>	
PROF REGISTRATION:		

Client




HANLEYS FARM SUBDIVISION, QUEENSTOWN  
 STAGE DP9

FUNCTIONAL LAYOUT PLAN  
 SHEET 2 OF 3

Status Stamp	<b>FOR INFORMATION ONLY</b>
Date Stamp	<b>08.09.21</b>
Scales	1 : 500
Drawing No.	80508585-09-001-D002
Rev.	B



NOTES


- ORIGINAL GROUND CONTOURS SHOWN, INTERVAL 0.5m.
- FEATURES SHOWN OUTSIDE OF DP9 AREA ARE SUBJECT TO FINAL DESIGN.

LEGEND


- FS353.96 FINISHED SURFACE LEVEL
- TB351.80 FINISHED SURFACE LEVEL- TOP OF BATTER
- B352.96 FINISHED SURFACE LEVEL- LOT BENCHING
- 349.93 ORIGINAL GROUND SURFACE LEVEL

- TOP OF BATTER
- BOTTOM OF BATTER
- EARTHWORKS EXTEND

DO NOT SCALE - IF IN DOUBT, ASK

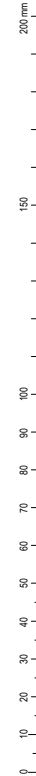

ORIGINAL SIZE A1

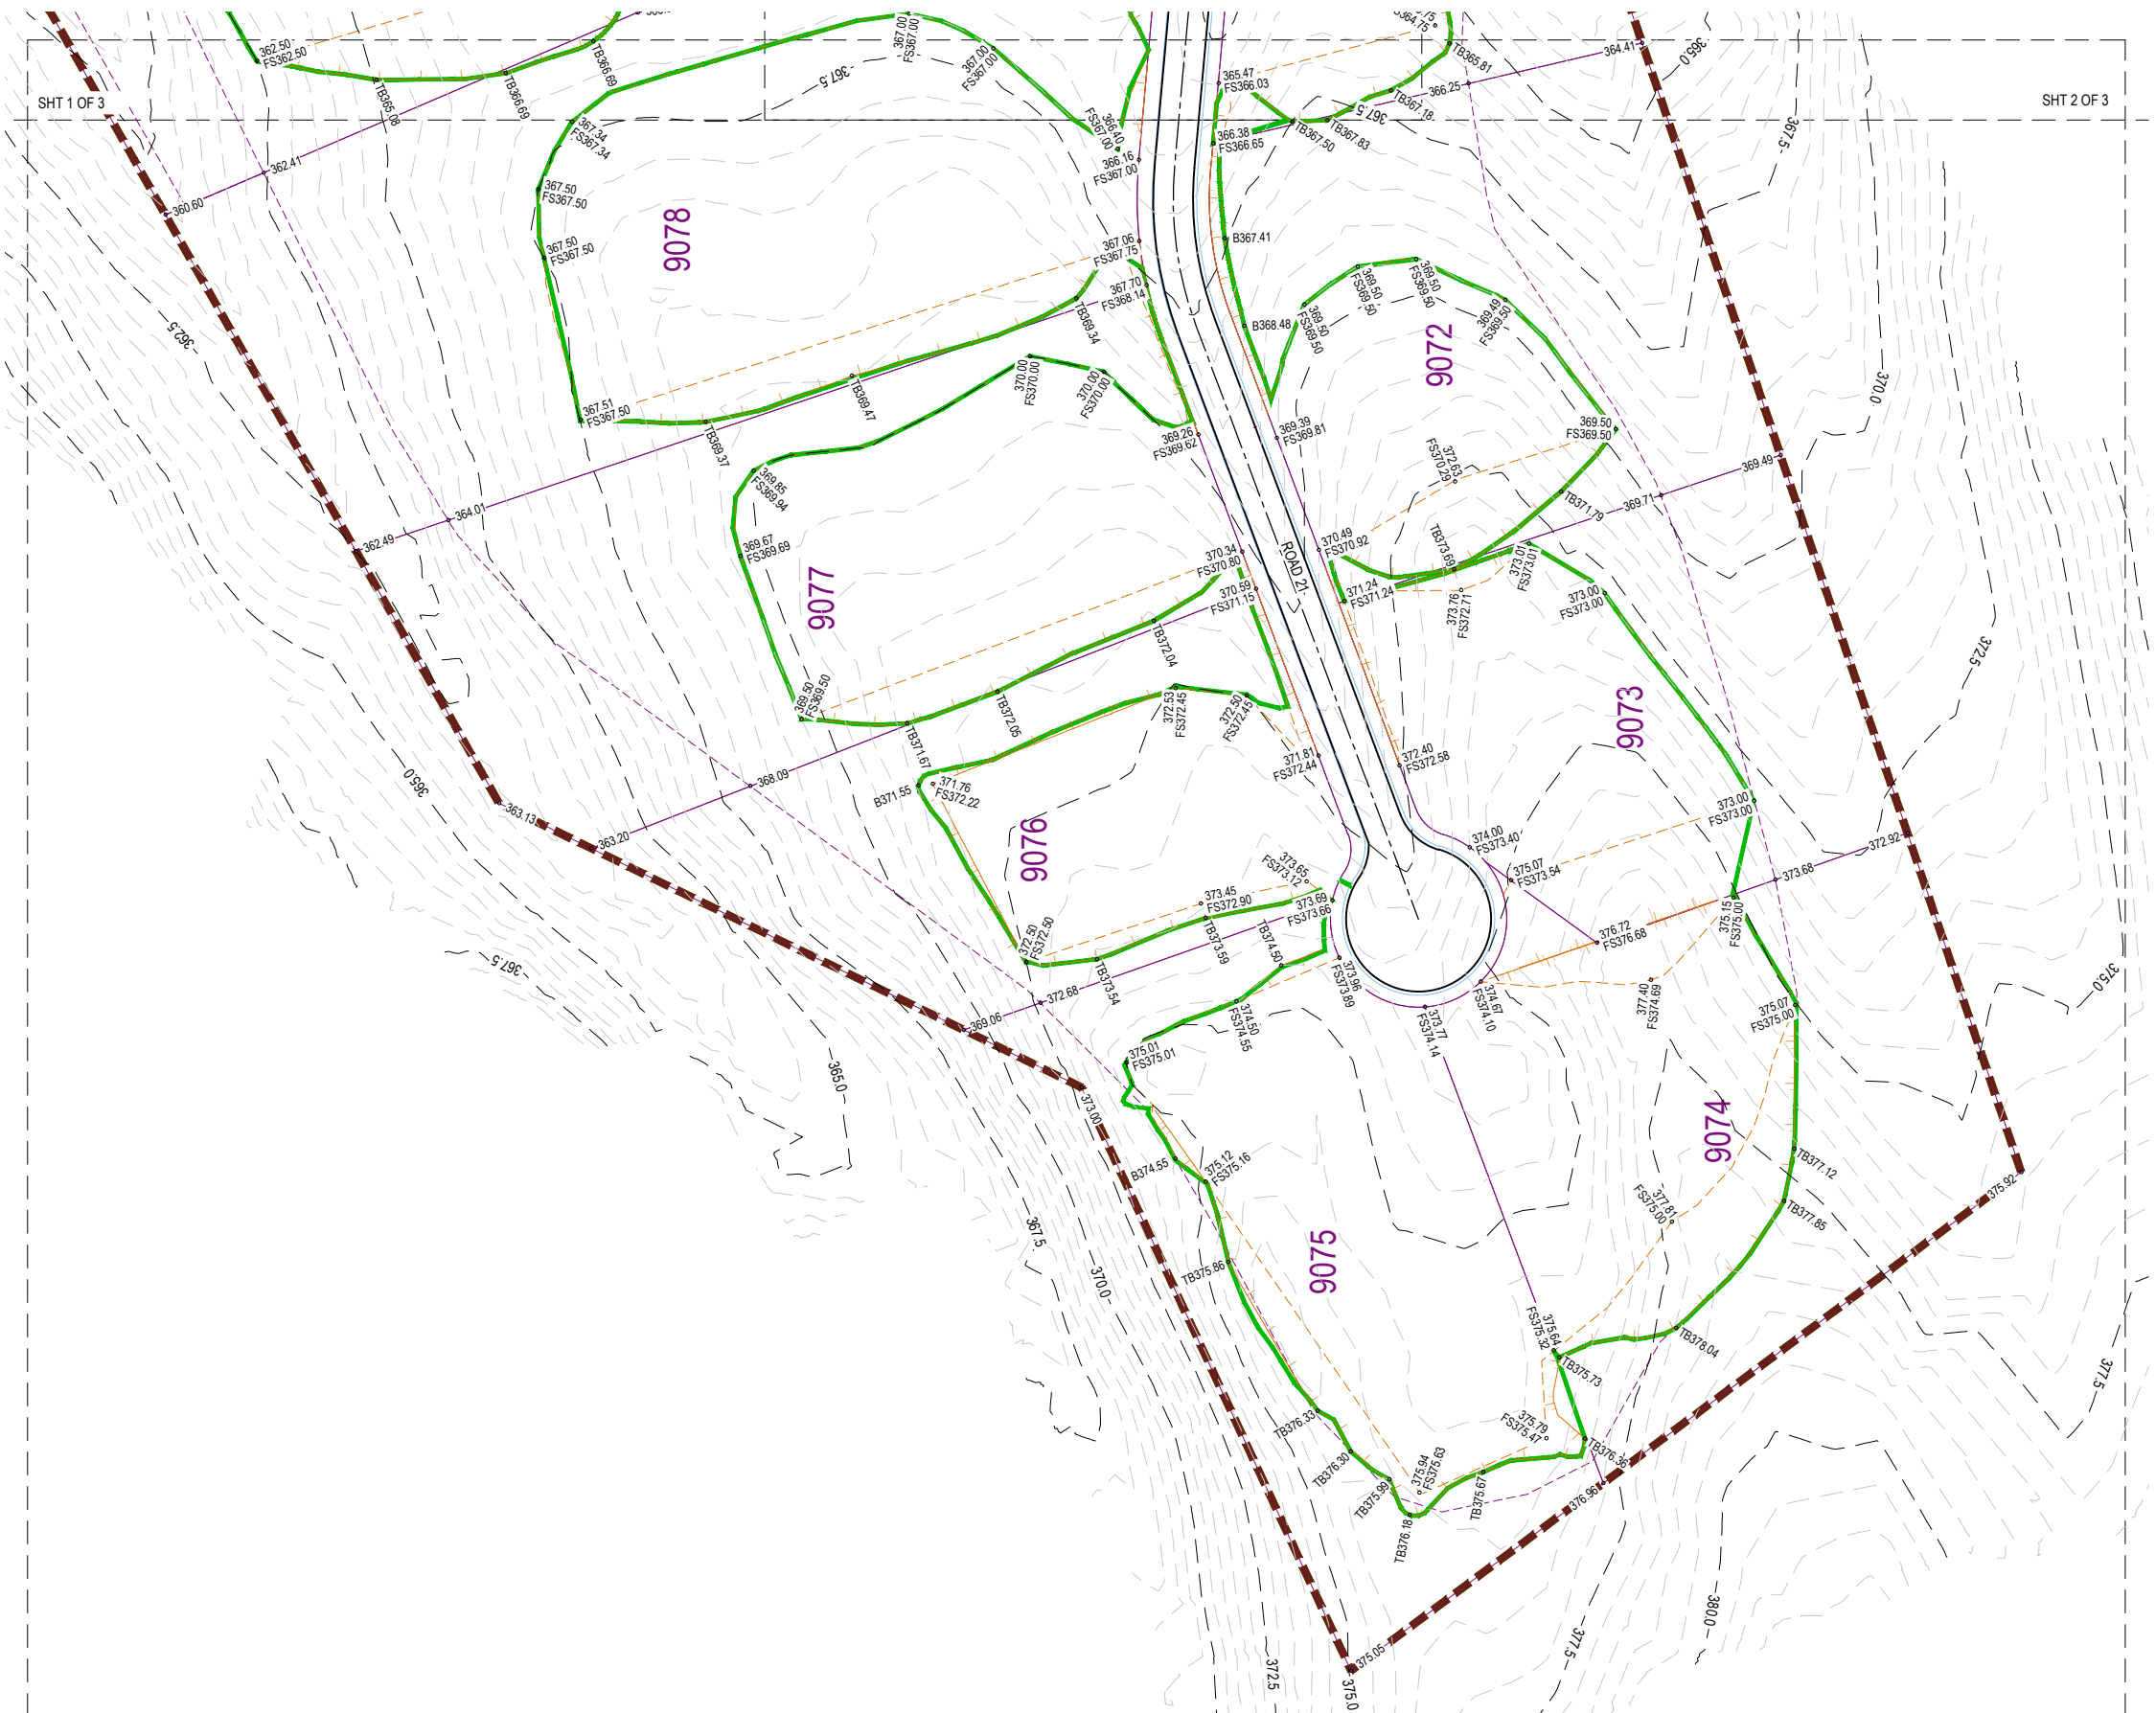

NOT FOR CONSTRUCTION




REV	REVISIONS	DRN	CHK	APP	DATE

SURVEYED	PPG	01.21
DESIGNED	Gerhard Heyden	06.21
DRAWN	Gerhard Heyden	06.21
CAD REVIEW	Brent James	27.08.21
DESIGN CHECK	Patrick Leslie	27.08.21
DESIGN REVIEW	Peter White	27.08.21
APPROVED	<b>NOT APPROVED</b>	
PROF REGISTRATION:		



HANLEYS FARM SUBDIVISION, QUEENSTOWN  
 STAGE DP9  
 FUNCTIONAL LAYOUT PLAN  
 SHEET 3 OF 3

Status Stamp	<b>FOR INFORMATION ONLY</b>
Date Stamp	<b>08.09.21</b>
Scales	1 : 500
Drawing No.	80508585-09-001-D003
Rev.	B

LEGEND	
EXISTING GROUND CONTOURS SHOWN INTERVAL 1m	
FINISHED GROUND CONTOURS SHOWN INTERVAL 1m	
EXTENTS OF EARTHWORKS	
NO BUILD AREA	