

SHT 1 OF 4



NOTES

- ORIGINAL GROUND CONTOURS SHOWN, INTERVAL 0.5m.
- FEATURES SHOWN OUTSIDE OF DP4 AREA ARE SUBJECT TO FINAL DESIGN.

LEGEND

FS353.96	FINISHED GROUND SURFACE LEVEL
TB351.80	FINISHED SURFACE LEVEL- TOP OF BATTER
B352.96	FINISHED SURFACE LEVEL- LOT BENCHING
349.93	ORIGINAL GROUND SURFACE LEVEL

STAGE BOUNDARY ■■■■■■

NOT FOR CONSTRUCTION

FOR INFORMATION ONLY

Date Stamp

20.11.20

Scales 1 : 500

Drawing No.

Drawing No.

80508585-04-001-D001

Rev.

0

SURVEYED	PPG	06.19
DESIGNED	Gerhard Heyden	09.19
DRAWN	Kerry Ware	12.19
CAD REVIEW	Gerhard Heyden	20.11.20
DESIGN CHECK	Patrick Leslie	20.11.20
DESIGN REVIEW	Peter White	20.11.20
APPROVED	Peter White	20.11.20

PROF REGISTRATION:

Client



HANLEY'S FARM SUBDIVISION, QUEENSTOWN
STAGE DP4

FUNCTIONAL LAYOUT PLAN
SHEET 1 OF 4

- | <u>NOTES</u> | |
|--|---|
| • ORIGINAL GROUND CONTOURS SHOWN,
INTERVAL 0.5m. | |
| • FEATURES SHOWN OUTSIDE OF DP4 AREA ARE
SUBJECT TO FINAL DESIGN. | |
| <u>LEGEND</u> | |
| FS353.96 | FINISHED GROUND SURFACE LEVEL |
| TB351.80 | FINISHED SURFACE LEVEL- TOP OF BATTER |
| B352.96 | FINISHED SURFACE LEVEL- LOT BENCHING |
| 349.93 | ORIGINAL GROUND SURFACE LEVEL |
| STAGE BOUNDARY |  |

NOT FOR CONSTRUCTION

Stamp


FOR INFORMATION ONLY

Date Stamp 20.11.20

Scales 1 : 500

Drawing No.
80508585-04-001-D002

Rev. 0

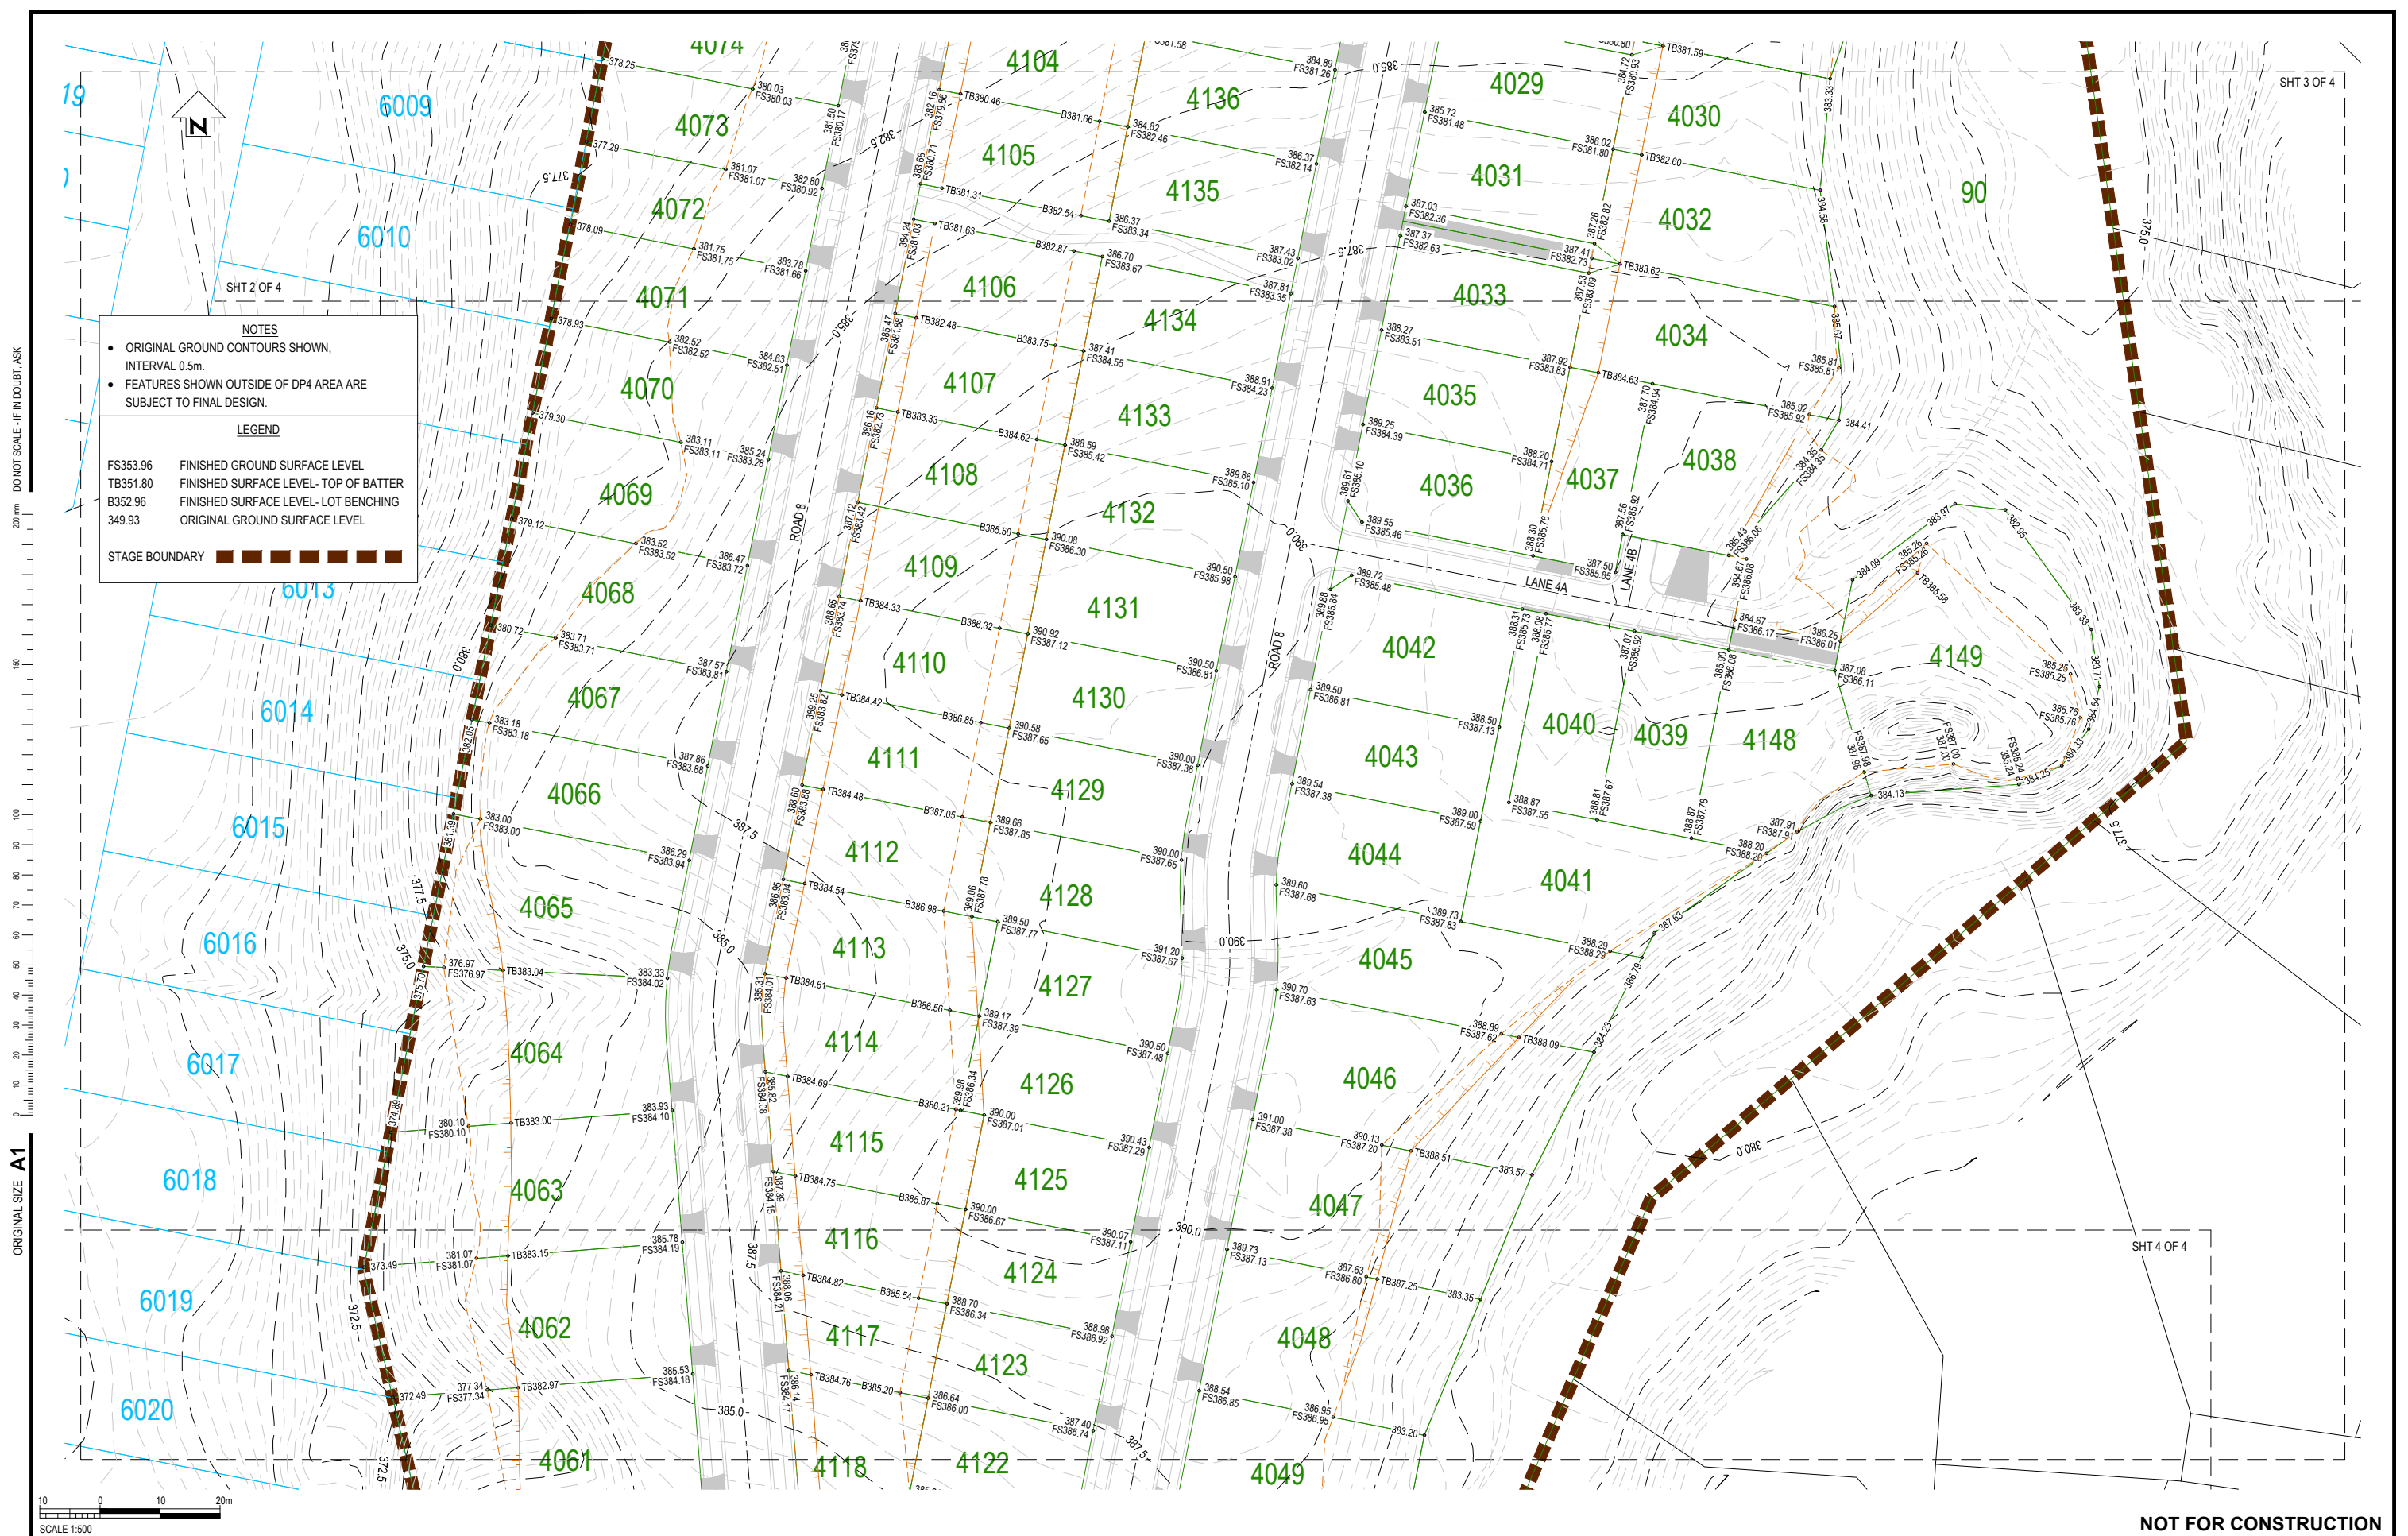

NOT FOR CONSTRUCTION

FOR INFORMATION ONLY

Date Stamp 02.12.20

Scales 1 : 500

Drawing No.
80508585-04-001-D003

0


	</
--	--	----

COPYRIGHT © THESE DRAWINGS SHALL ONLY BE USED FOR THE PURPOSE FOR WHICH THEY WERE SUPPLIED. ANY RE-USE IS PROHIBITED AND NO PART OF THIS DOCUMENT MAY BE REPRODUCED OR DISTRIBUTED WITHOUT THE WRITTEN PERMISSION OF STANTEC

pw:\asiavp\pint05.mwhglobal.com:AP_PROJECTS\Documents\New Zealand Clients\RCL Queenstown Ltd\80508585 - Hanley Downs Subdivision\04\Civil\80508585-04-001-D003

DO NOT SCALE - IF IN DOUBT, ASK

ORIGINAL SIZE A1

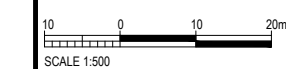


NOTES

- ORIGINAL GROUND CONTOURS SHOWN, INTERVAL 0.5m.
- FEATURES SHOWN OUTSIDE OF DP4 AREA ARE SUBJECT TO FINAL DESIGN.

LEGEND

FS353.96	FINISHED GROUND SURFACE LEVEL
TB351.80	FINISHED SURFACE LEVEL- TOP OF BATTER
B352.96	FINISHED SURFACE LEVEL- LOT BENCHING
349.93	ORIGINAL GROUND SURFACE LEVEL

STAGE BOUNDARY

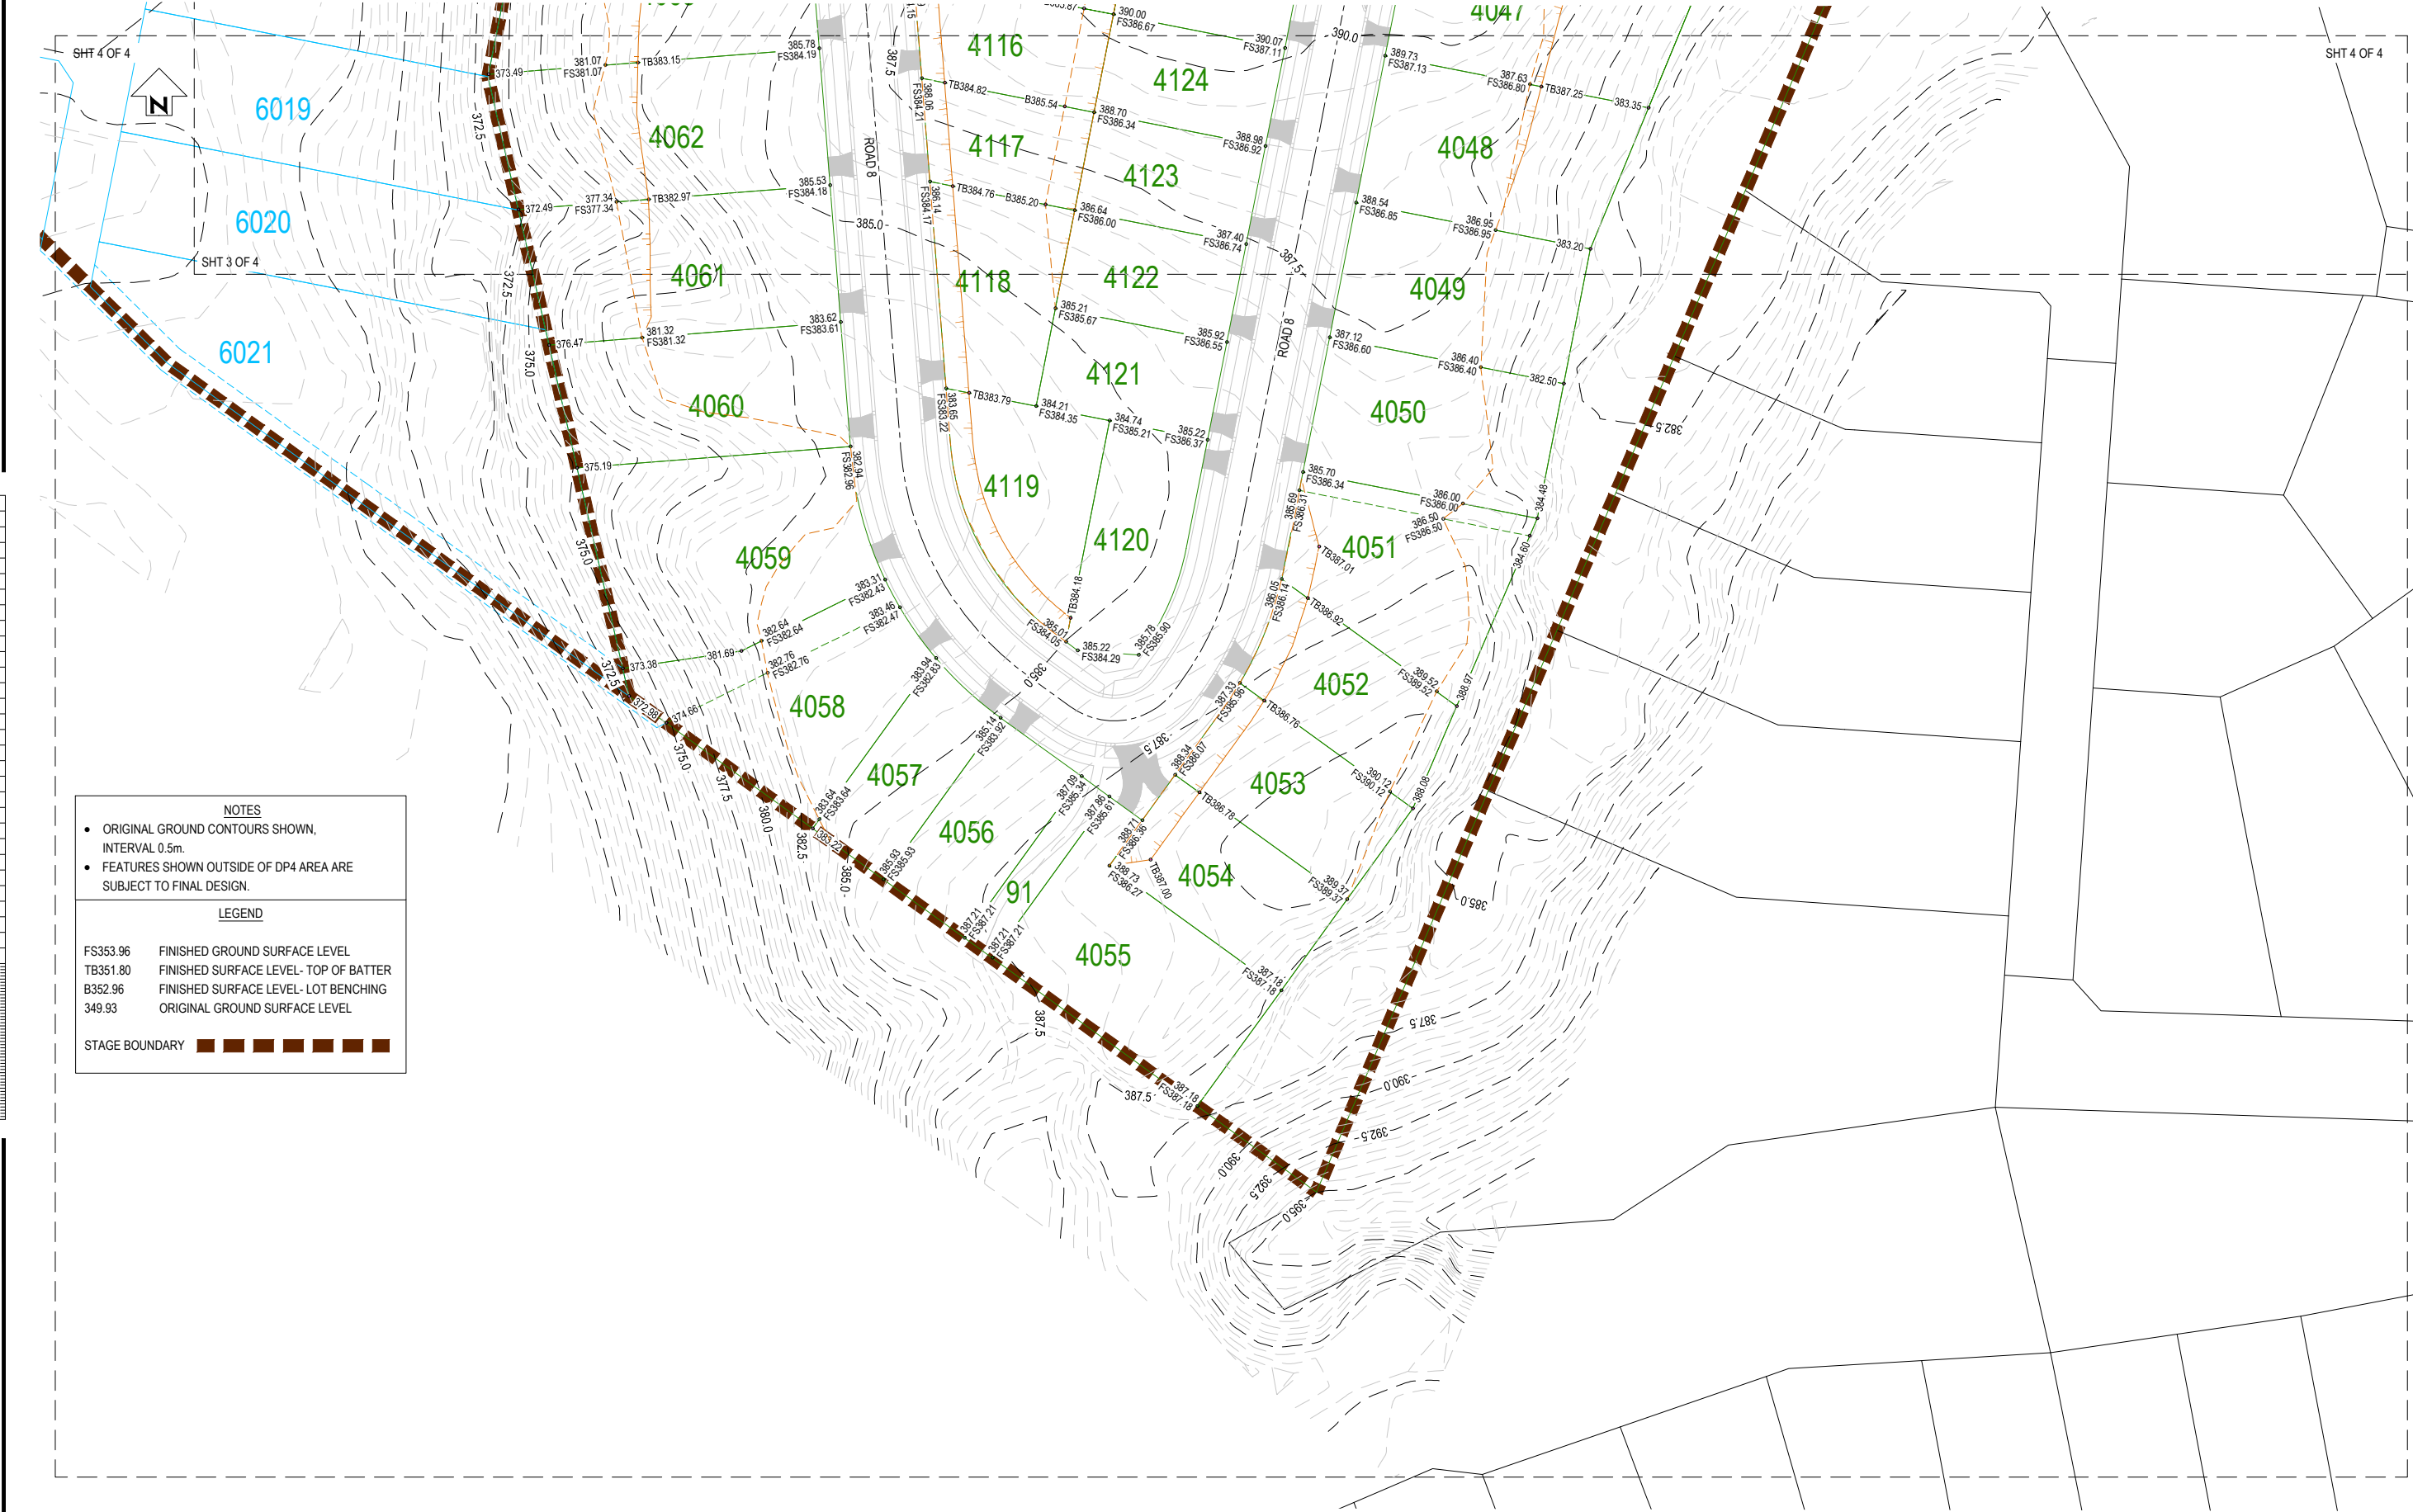

REV	REVISIONS	DRN	CHK	APP	DATE

SURVEYED	PPG	06.19
DESIGNED	Gerhard Heyden	09.19
DRAWN	Kerry Ware	12.19
CAD REVIEW	Peter Thomson	02.12.20
DESIGN CHECK	patrick leslie	02.12.20
DESIGN REVIEW	Iain Banks	02.12.20
APPROVED	Iain Banks	02.12.20
PROF REGISTRATION:		

HANLEY'S FARM SUBDIVISION, QUEENSTOWN
STAGE DP4

FUNCTIONAL LAYOUT PLAN
SHEET 4 OF 4

NOT FOR CONSTRUCTION

FOR INFORMATION ONLY

02.12.20

1 : 500

80508585-04-001-D004

0