



- NOTES
- ORIGINAL GROUND CONTOURS SHOWN, INTERVAL 0.5m.
 - FEATURES SHOWN OUTSIDE OF DP9 AREA ARE SUBJECT TO FINAL DESIGN.


LEGEND

FS353.96	FINISHED SURFACE LEVEL
TB351.80	FINISHED SURFACE LEVEL- TOP OF BATTER
B352.96	FINISHED SURFACE LEVEL- LOT BENCHING
349.93	ORIGINAL GROUND SURFACE LEVEL

TOP OF BATTER
BOTTOM OF BATTER
STAGE BOUNDARY

EARTHWORKS AREA

NO BUILD ZONE

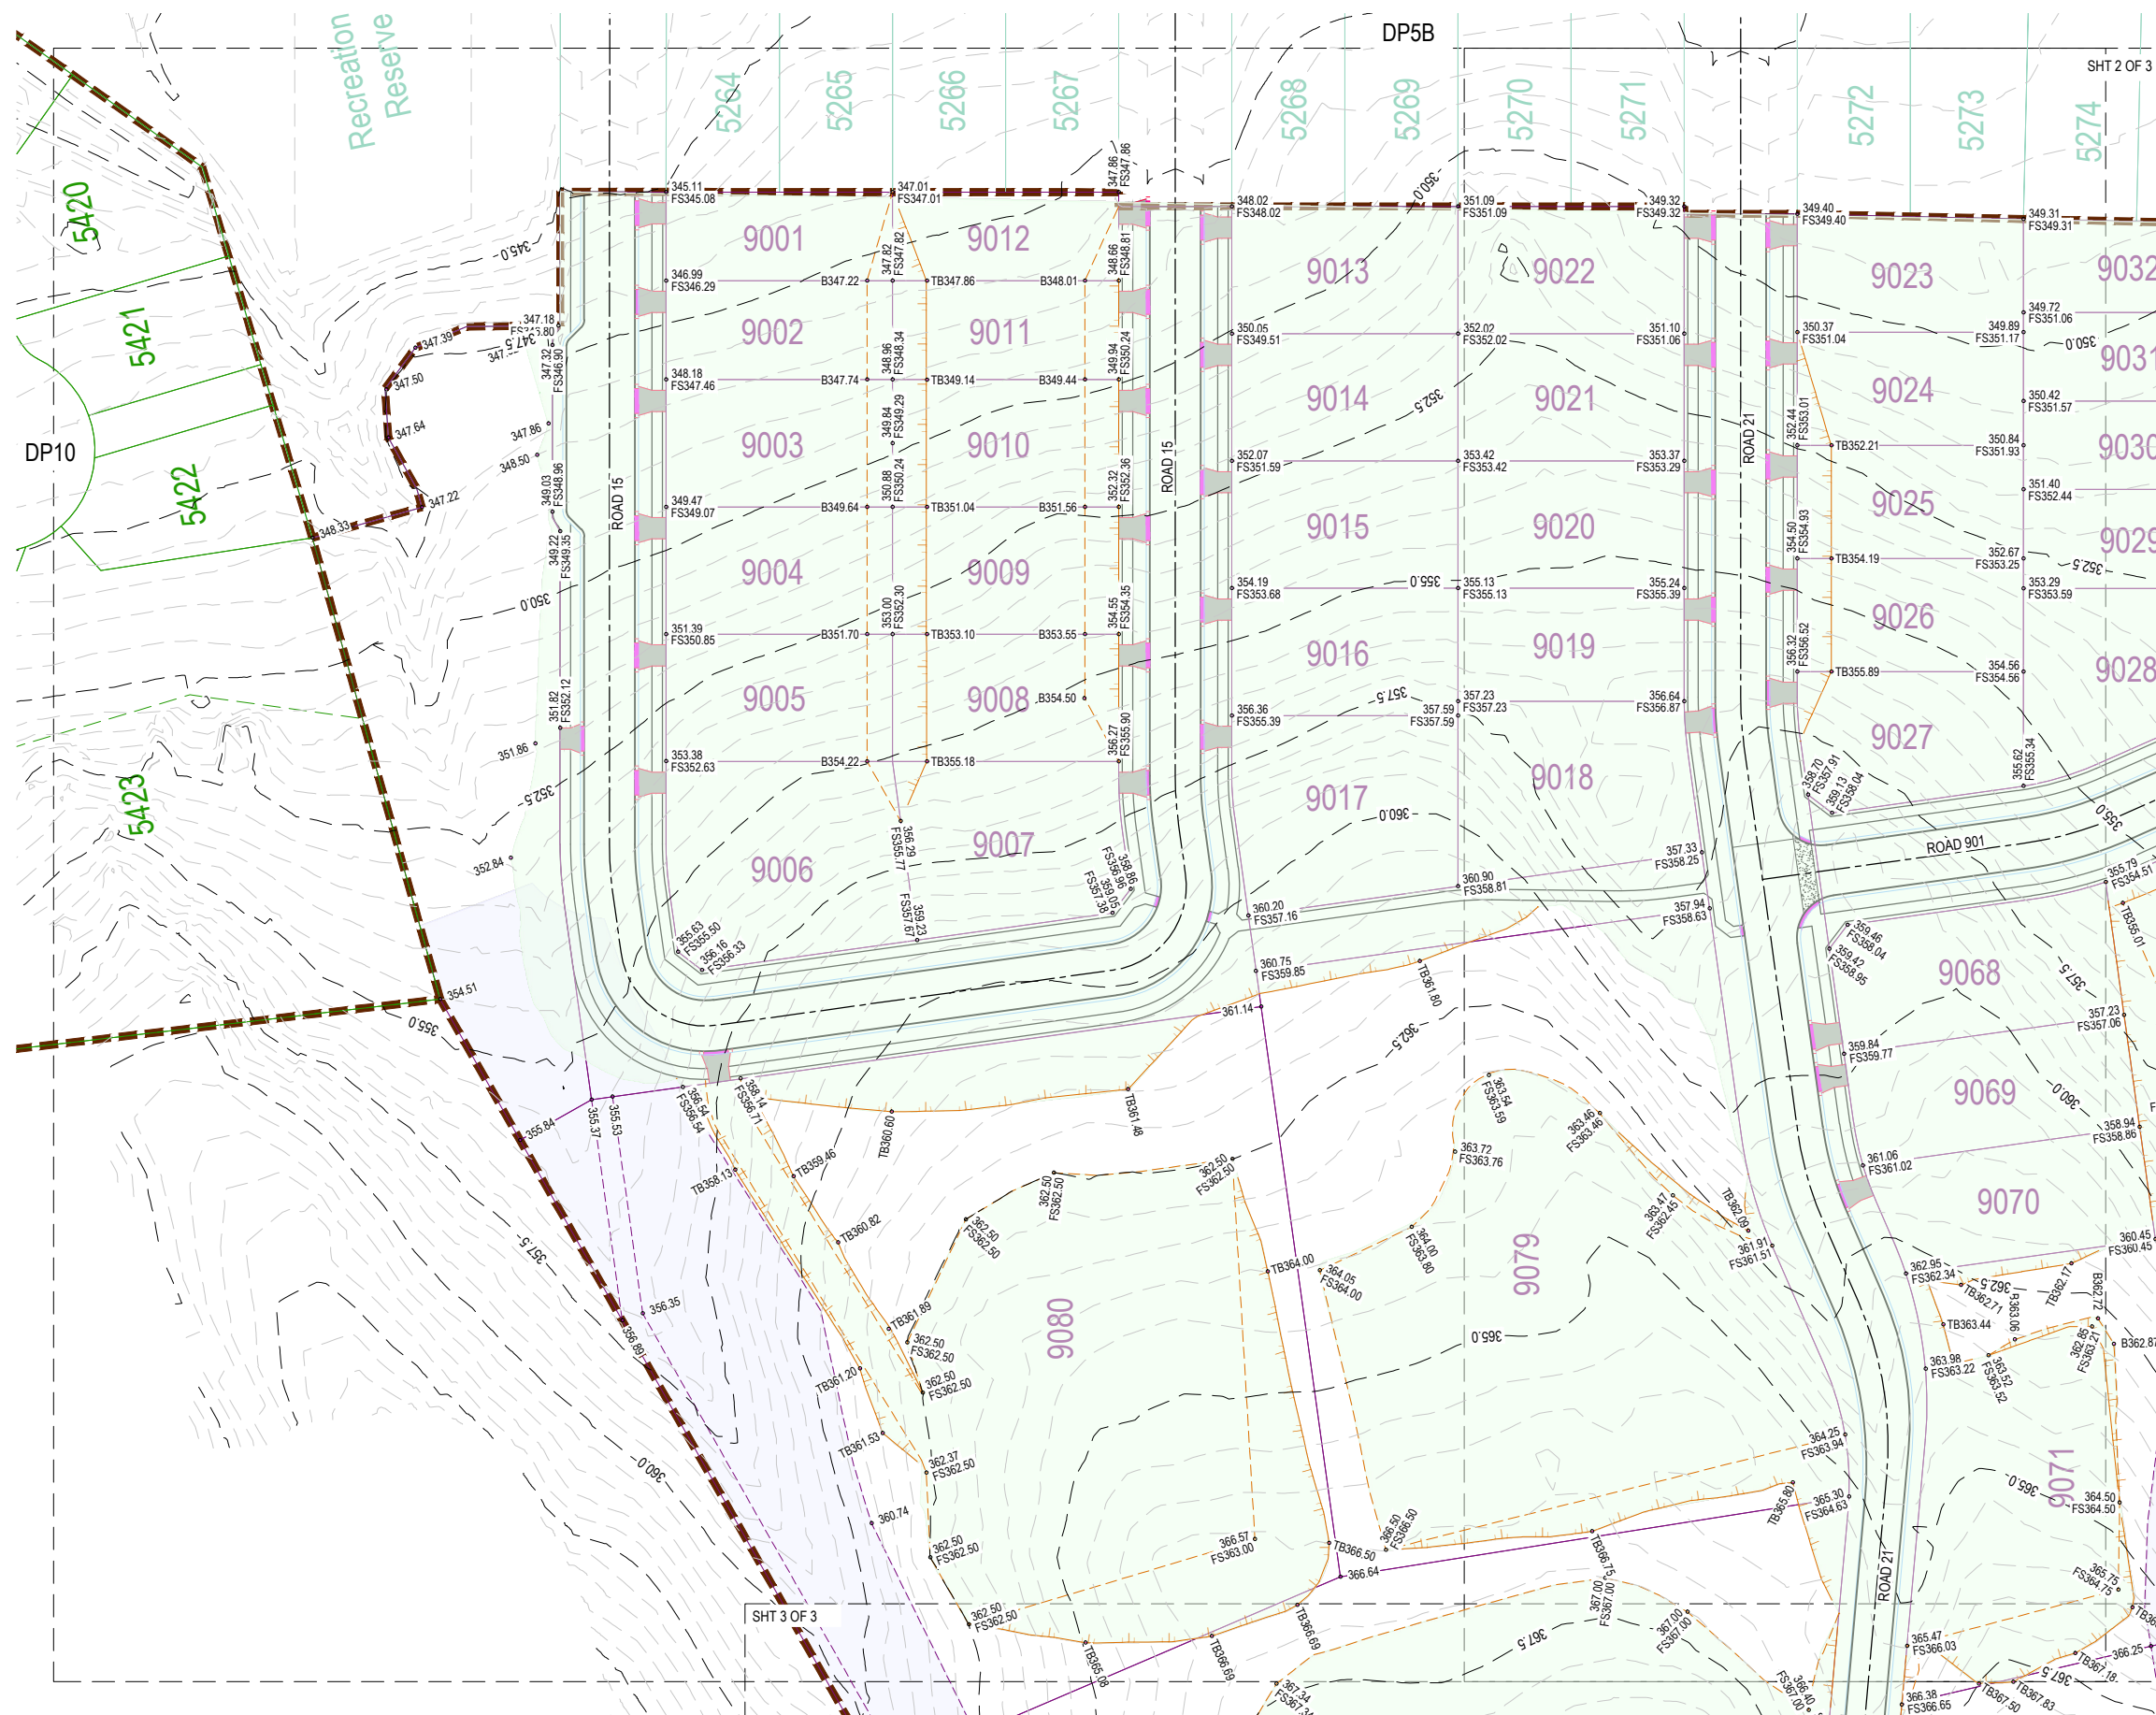

NOT FOR CONSTRUCTION


						SURVEYED	PPG	01.21
						DESIGNED	Gerhard Heyden	06.21
						DRAWN	Gerhard Heyden	06.21
						CAD REVIEW	Brent James	27.08.21
						DESIGN CHECK	Patrick Leslie	27.08.21
						DESIGN REVIEW	Peter White	27.08.21
						APPROVED	Peter White	21.09.21
REV	REVISIONS					PROF REGISTRATION:		
			DRN	CHK	APP	DATE		



HANLEYS FARM SUBDIVISION, QUEENSTOWN
STAGE DP9

FUNCTIONAL LAYOUT PLAN
SHEET 1 OF 3

Status Stamp	FOR INFORMATION ONLY	
Date Stamp	21.09.21	
Scales	1 : 500	
Drawing No.	80508585-09-001-D001	Rev. B

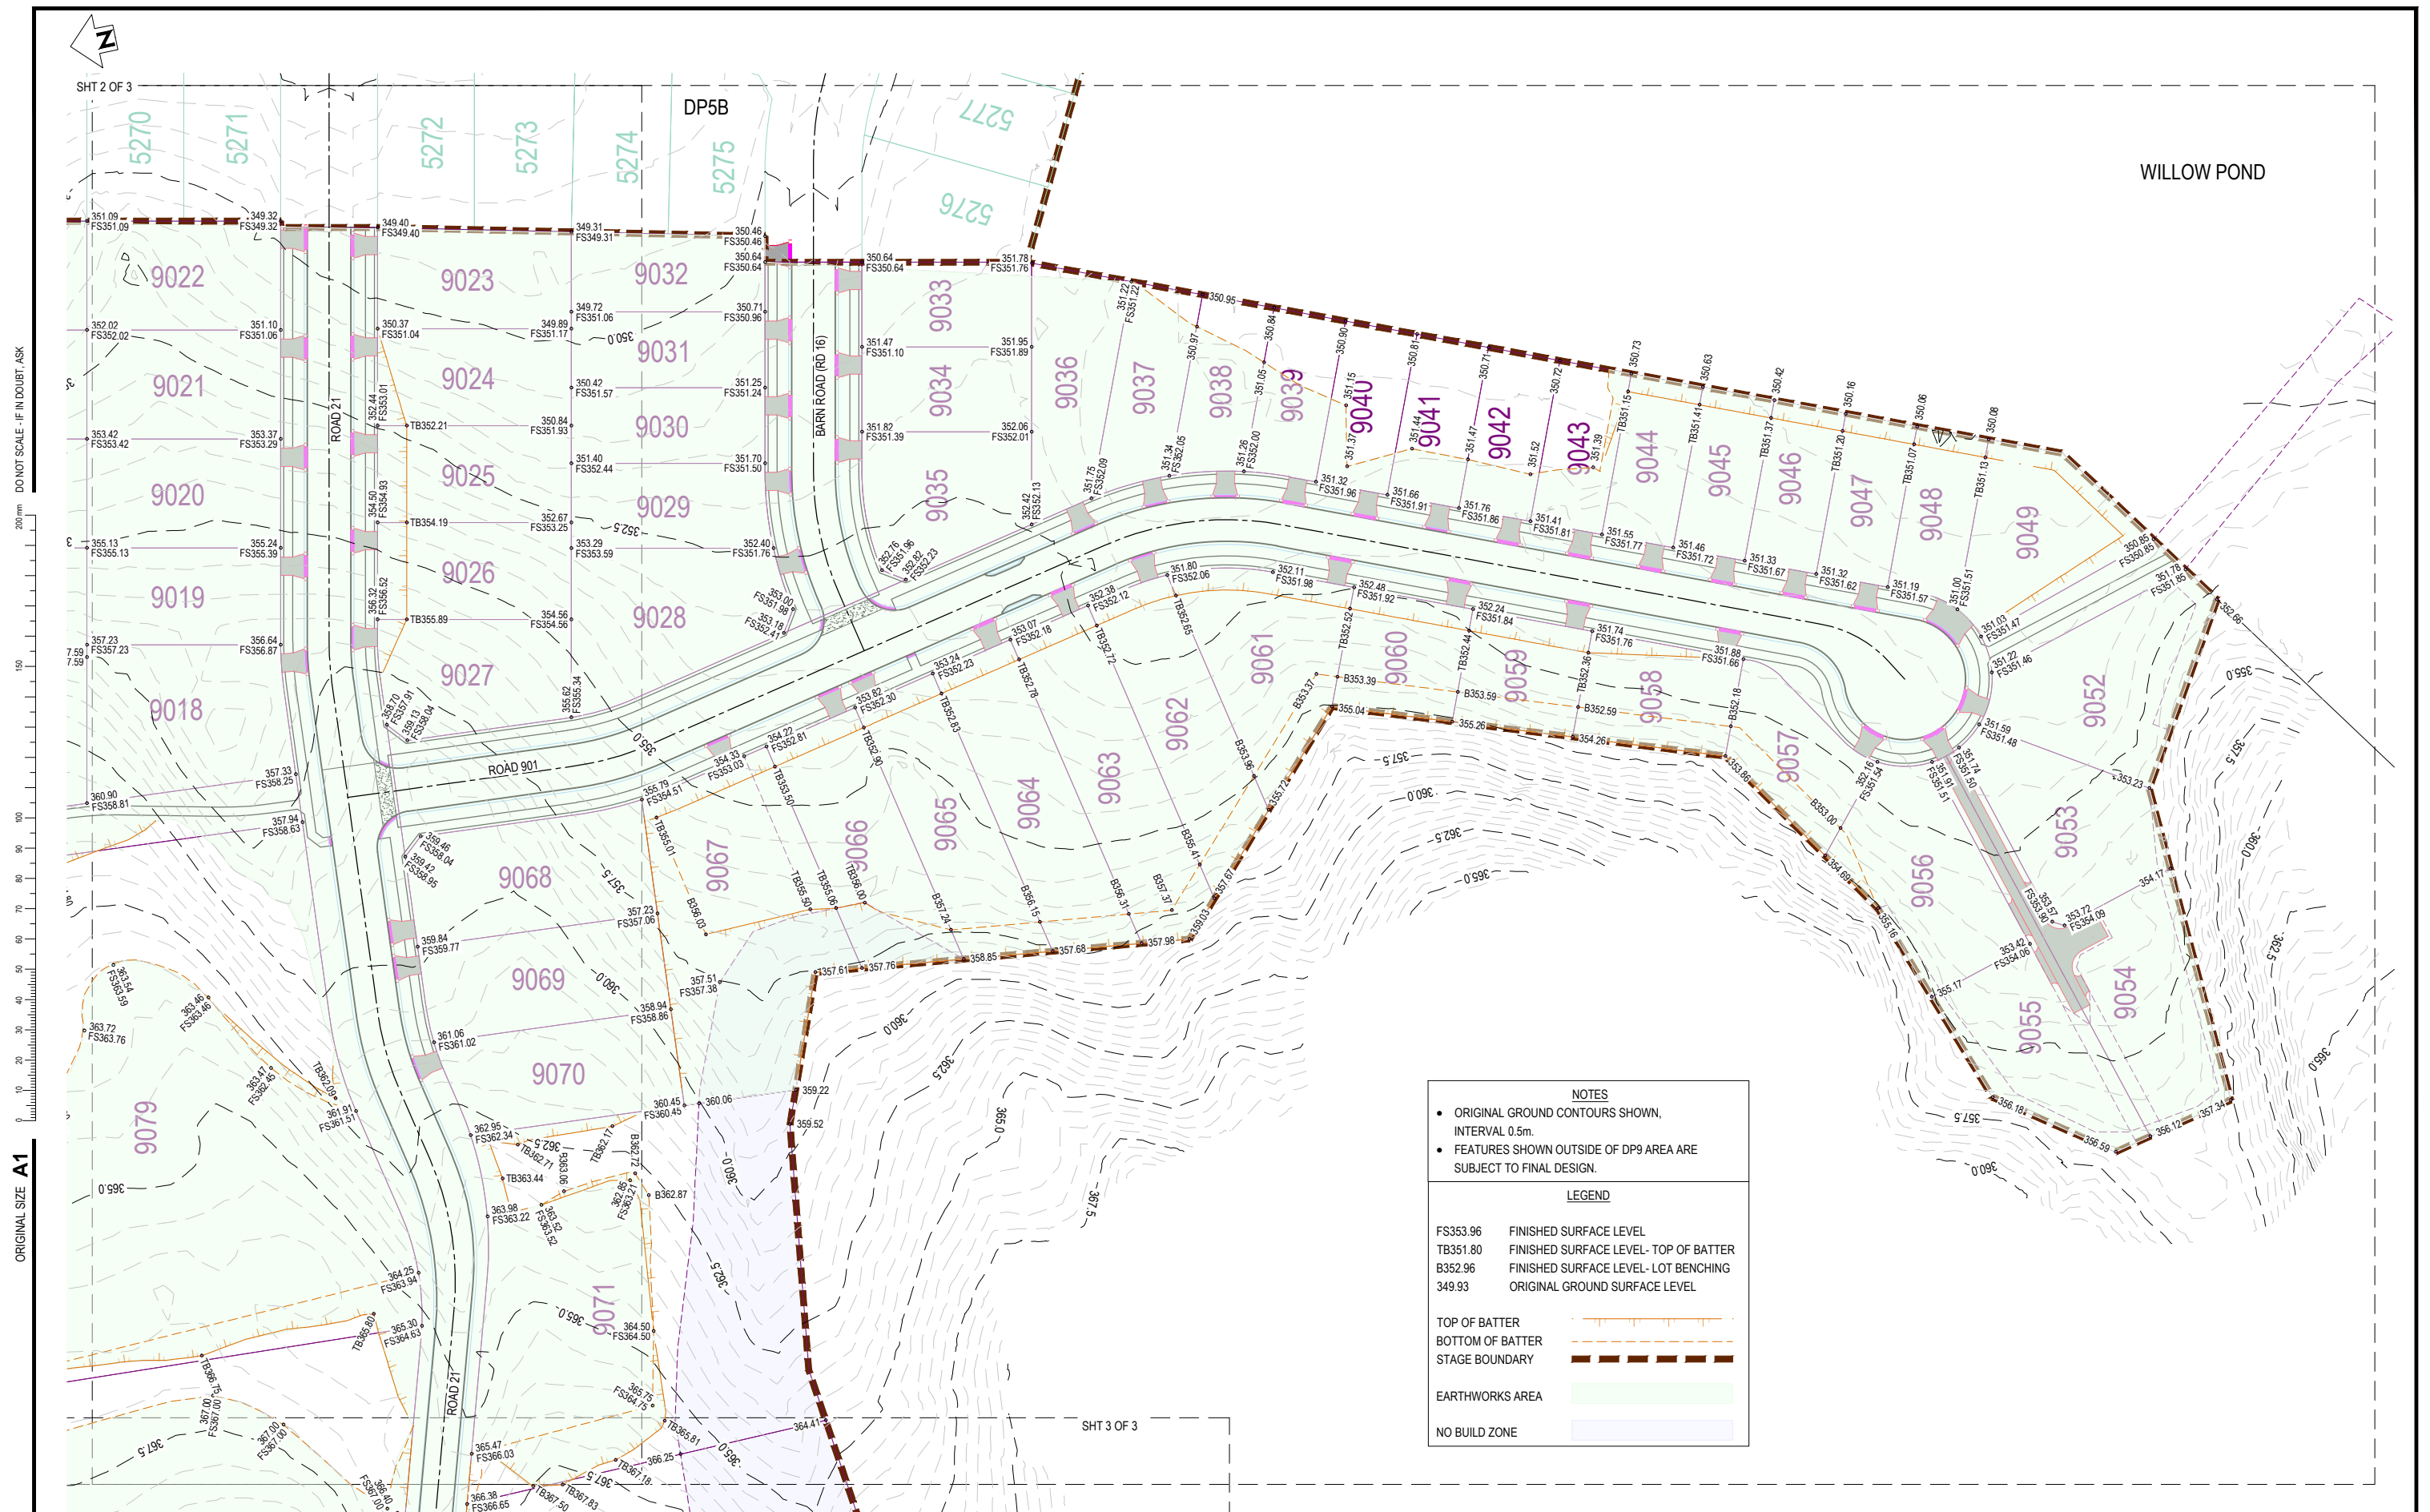

NOT FOR CONSTRUCTION

										SURVEYED PPG 01.21					Client: HANLEYS FARM SUBDIVISION, QUEENSTOWN STAGE DP9	Status Stamp FOR INFORMATION ONLY		
										DESIGNED Gerhard Heyden 06.21						Date Stamp 20.09.21		
										DRAWN Gerhard Heyden 06.21						Scales 1 : 500		
										CAD REVIEW Brent James 27.08.21								
										DESIGN CHECK Patrick Leslie 27.08.21								
										DESIGN REVIEW APPROVED NOT APPROVED 27.08.21								
										APPROVED			Drawing No. 80508585-09-001-D002		Rev. B			
REV										REVISIONS			DRN CHK APP DATE		PROF REGISTRATION:			

