

SHT 1 OF 3

ORIGINAL SIZE **A1**

SHT 2 OF 3



REV	REVISIONS	DRN	CHK	APP	DATE	PROF REGISTRAR
-----	-----------	-----	-----	-----	------	----------------

COPYRIGHT © THESE DRAWINGS SHALL ONLY BE USED FOR THE PURPOSE FOR WHICH THEY WERE SUPPLIED. ANY RE-USE IS PROHIBITED AND NO PART OF THIS DOCUMENT MAY BE REPRODUCED OR DISTRIBUTED WITHOUT THE WRITTEN PERMISSION OF STANTEC.

NOTES

- ORIGINAL GROUND CONTOURS SHOWN, INTERVAL 0.5m.
- FEATURES SHOWN OUTSIDE OF DP7B AREA ARE SUBJECT TO FINAL DESIGN.

LEGEND

FS353.96	FINISHED SURFACE LEVEL
TB351.80	FINISHED SURFACE LEVEL- TOP OF BATTER
B352.96	FINISHED SURFACE LEVEL- LOT BENCHING
349.93	ORIGINAL GROUND SURFACE LEVEL

TOP OF BATTER	
BOTTOM OF BATTER	
STAGE BOUNDARY	
EASEMENT BOUNDARY	



NOT FOR CONSTRUCTION

Stamp

FOR INFORMATION ONLY

Date Stamp **19.08.2022**

Scales 1 : 500

80508585-07B-001-D001

0

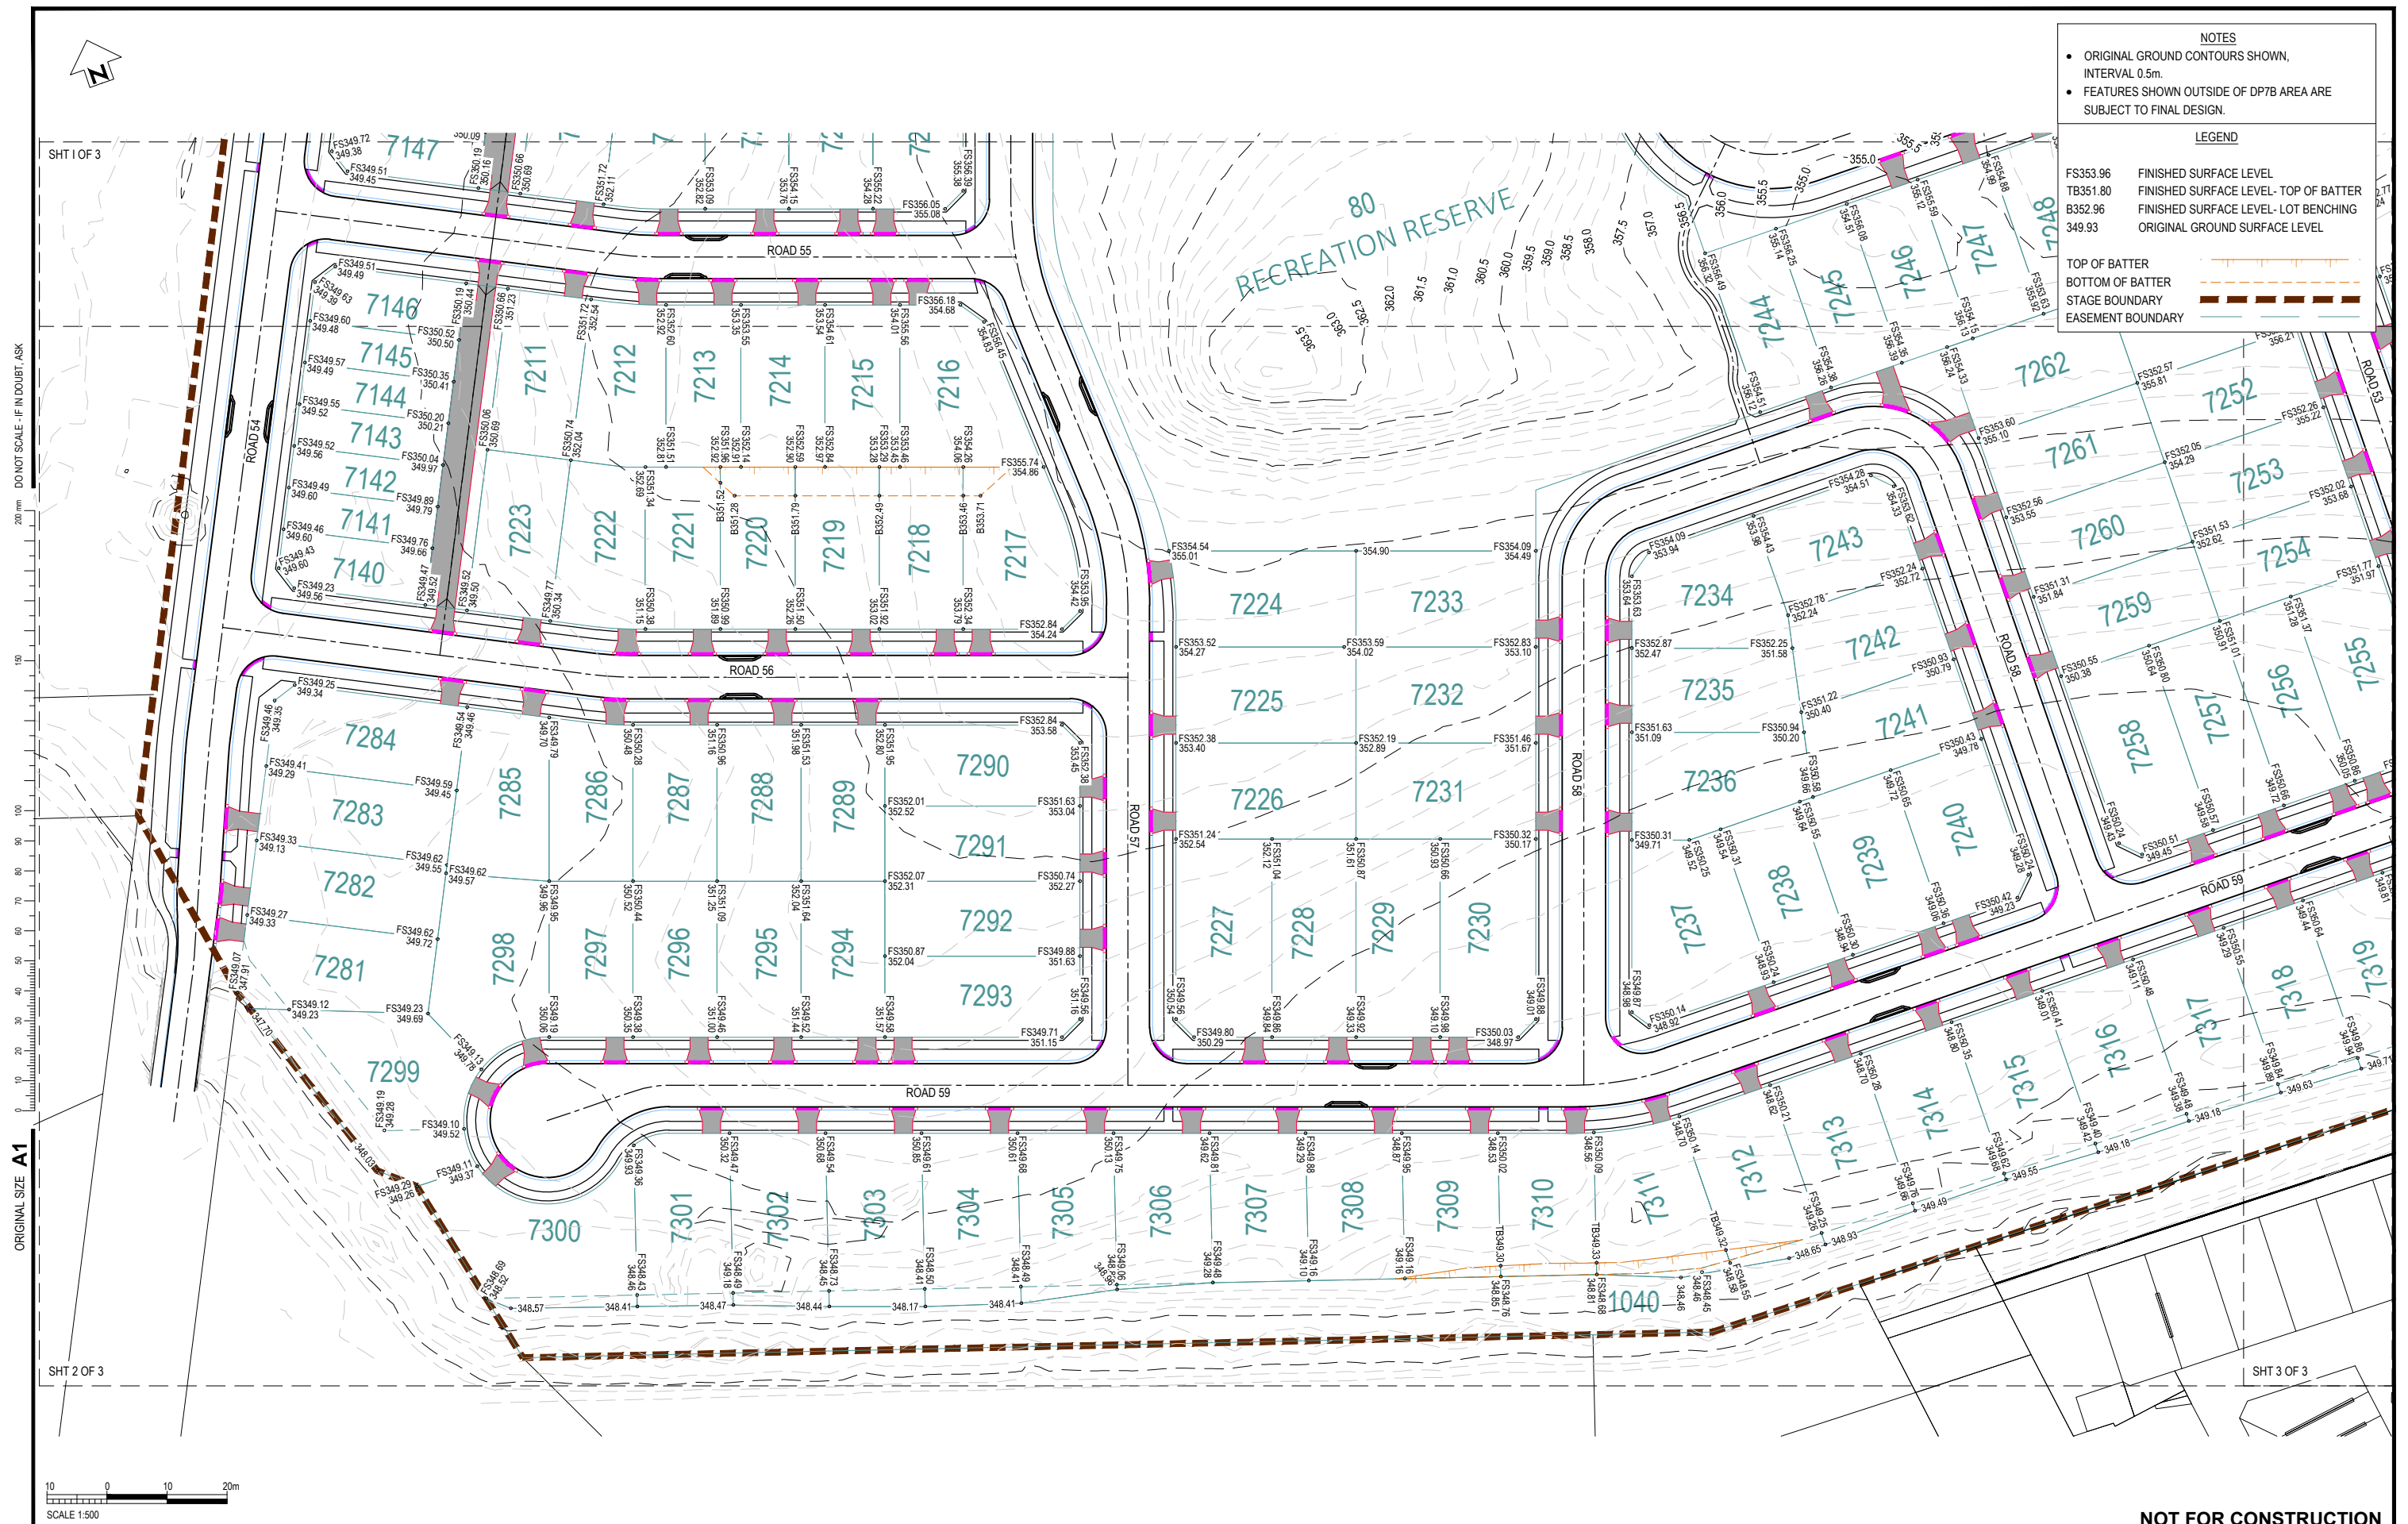
HANLEYS FARM SUBDIVISION, QUEENSTOWN
STAGE 07B

FUNCTIONAL LAYOUT PLAN
LAYOUT PLAN SHEET 1 OF 3



SURVEYED	PPG	15.05.19
DESIGNED	G. Heydenrych	14.01.22
DRAWN	G. Heydenrych	14.01.22
CAD REVIEW	Peter Thomson	19.08.22
DESIGN CHECK	Patrick Leslie	19.08.22
DESIGN REVIEW	Peter White	19.08.22
APPROVED	Peter White	19.08.22

PROF REGISTRATIONS:

[illegible]

 
SURVEYED	PPG	15.05.19
DESIGNED	G. Heydenrych	14.01.22
DRAWN	G. Heydenrych	14.01.22
CAD REVIEW	Peter Thomson	19.08.22
DESIGN CHECK	Patrick Leslie	19.08.22
DESIGN REVIEW	Peter White	19.08.22
APPROVED	Peter White	19.08.22
PROF REGISTRATION:		



HANLEYS FARM SUBDIVISION, QUEENSTOWN
STAGE 07B

FUNCTIONAL LAYOUT PLAN
LAYOUT PLAN SHEET 2 OF 3

Status Stamp	FOR INFORMATION ONLY	
Date Stamp	19.08.2022	
Scales	1 : 500	
Drawing No.	80508585-07B-001-D002	Rev. 0

ORIGINAL SIZE **A1**[illegible]

HANLEYS FARM SUBDIVISION, QUEENSTOWN
STAGE 07B

FUNCTIONAL LAYOUT PLAN
LAYOUT PLAN SHEET 3 OF 3

NOT FOR CONSTRUCTION

Stamp **FOR INFORMATION ONLY**

Scales 1 : 500

Drawing No.
80508585-07B-001-D003

Rev.