

NOTES

- ORIGINAL GROUND CONTOURS SHOWN, INTERVAL 0.5m.
- FEATURES SHOWN OUTSIDE OF DP2 AREA ARE SUBJECT TO FINAL DESIGN.

LEGEND

FS353.96	FINISHED SURFACE LEVEL
TB351.80	FINISHED SURFACE LEVEL- TOP OF BATTER
B352.96	FINISHED SURFACE LEVEL- LOT BENCHING
349.93	ORIGINAL GROUND SURFACE LEVEL

TOP OF BATTER:


BOTTOM OF BATTER:

STAGE BOUNDARY:

EARTHWORKS AREA:

NO BUILD ZONE:

ORIGINAL SIZE A1

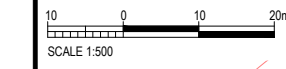

NOT FOR CONSTRUCTION

REV	REVISIONS	DRN	CHK	APP	DATE


SURVEYED	PPG	10.22
DESIGNED	G. Heydenrych	6.23
DRAWN	G. Heydenrych	9.23
CAD REVIEW	Peter Thomson	13.10.23
DESIGN CHECK	Patrick Leslie	13.10.23
DESIGN REVIEW	F. Zimmerman	13.10.23
APPROVED	F. Zimmerman	27.05.24



HANLEYS FARM SUBDIVISION
STAGE DP2

FUNCTIONAL LAYOUT PLAN
LAYOUT PLAN SHEET 1 OF 2

Status Stamp	FOR INFORMATION ONLY
Date Stamp	27.05.24
Scales	1 : 500
Drawing No.	80508585-02-001-D001
Rev.	1

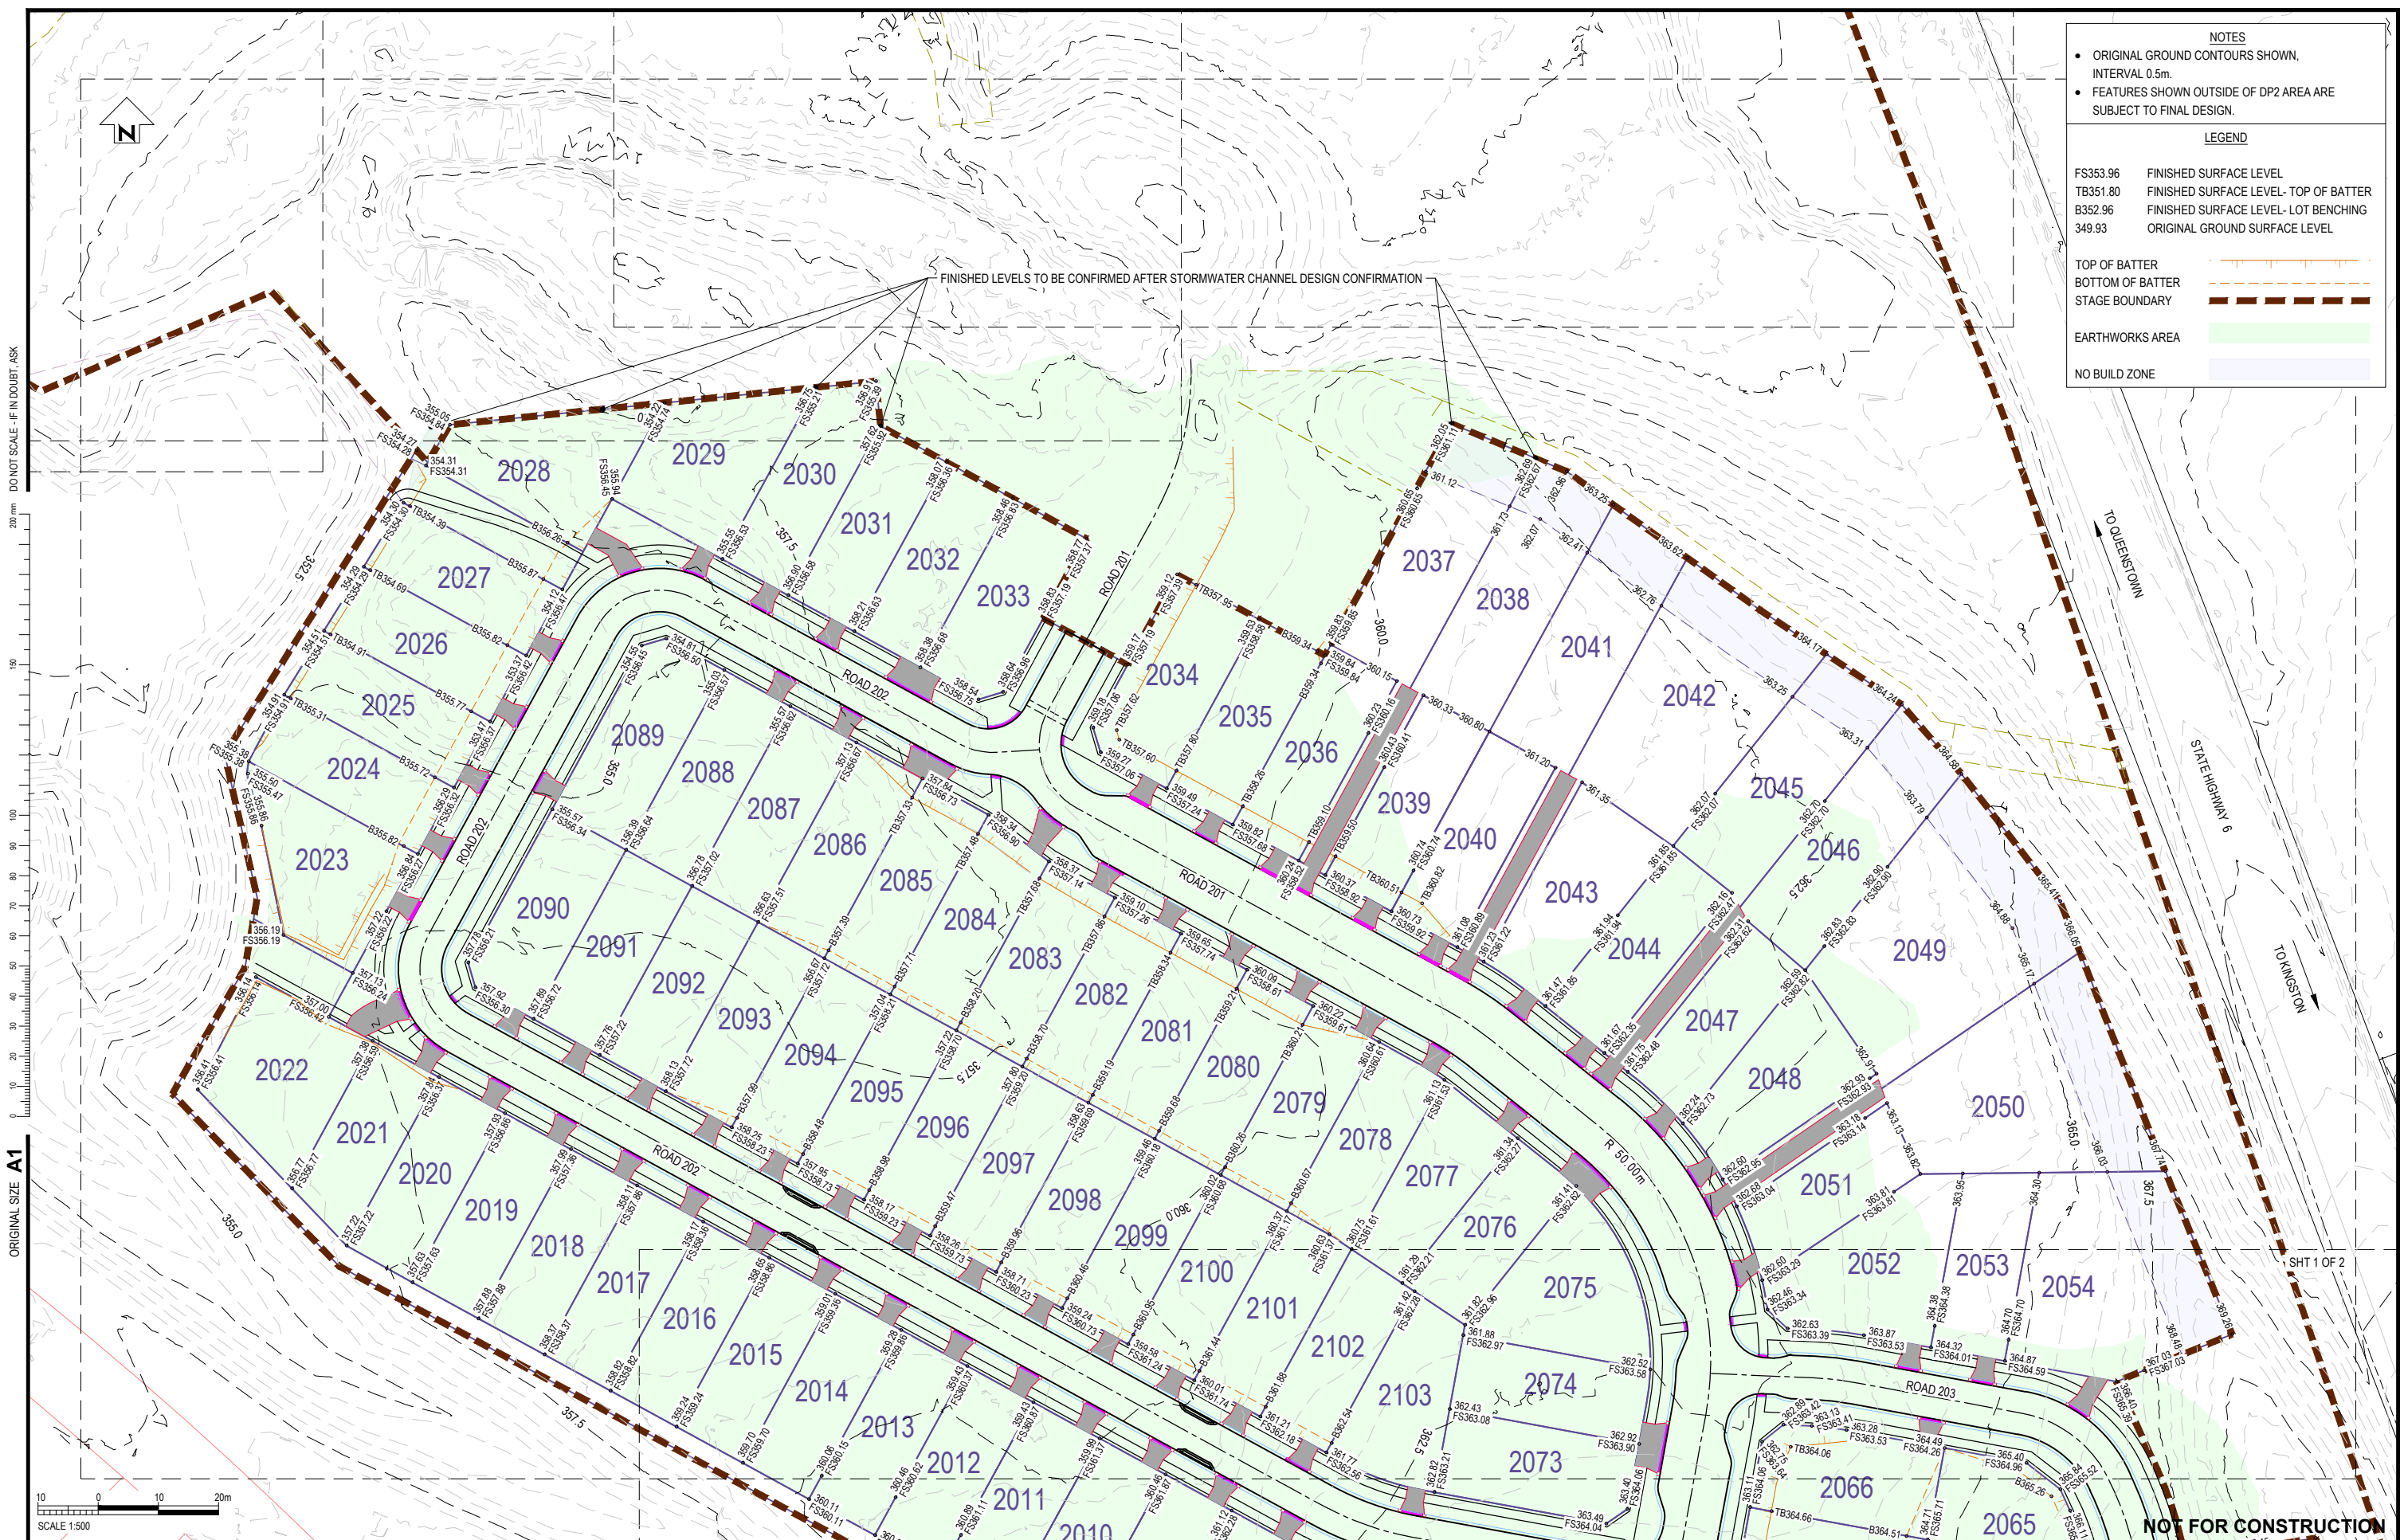

NOTES

- ORIGINAL GROUND CONTOURS SHOWN, INTERVAL 0.5m.
- FEATURES SHOWN OUTSIDE OF DP2 AREA ARE SUBJECT TO FINAL DESIGN.

LEGEND

FS353.96 FINISHED SURFACE LEVEL
 TB351.80 FINISHED SURFACE LEVEL- TOP OF BATTER
 B352.96 FINISHED SURFACE LEVEL- LOT BENCHING
 349.93 ORIGINAL GROUND SURFACE LEVEL

TOP OF BATTER
 BOTTOM OF BATTER
 STAGE BOUNDARY

EARTHWORKS AREA
 NO BUILD ZONE

ORIGINAL SIZE A1

SCALE 1:500

REV	REVISIONS	DRN	CHK	APP	DATE

SURVEYED	PPG	10.22
DESIGNED	G. Heydenrych	6.23
DRAWN	G. Heydenrych	9.23
CAD REVIEW	Peter Thomson	13.10.23
DESIGN CHECK	Patrick Leslie	13.10.23
DESIGN REVIEW	F. Zimmerman	13.10.23
APPROVED	F. Zimmerman	27.05.24

Client

HANLEYS FARM SUBDIVISION
 STAGE DP2

FUNCTIONAL LAYOUT PLAN
 LAYOUT PLAN SHEET 2 OF 2

Status Stamp	FOR INFORMATION ONLY
Date Stamp	27.05.24
Scales	1 : 500
Drawing No.	80508585-02-001-D002
Rev.	1