

NOTES

- ORIGINAL GROUND CONTOURS SHOWN, INTERVAL 0.5m.
- FEATURES SHOWN OUTSIDE OF DP9 AREA ARE SUBJECT TO FINAL DESIGN.


LEGEND

FS353.96	FINISHED SURFACE LEVEL
TB351.80	FINISHED SURFACE LEVEL- TOP OF BATTER
B352.96	FINISHED SURFACE LEVEL- LOT BENCHING
349.93	ORIGINAL GROUND SURFACE LEVEL

TOP OF BATTER
BOTTOM OF BATTER
RETAINING WALL
STAGE BOUNDARY
EARTHWORKS AREA
NO BUILD ZONE

DO NOT SCALE - IF IN DOUBT, ASK

ORIGINAL SIZE A1

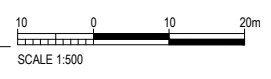

SHEET 2 OF 2

NOT FOR CONSTRUCTION

REV	DESCRIPTION	DATE
D	FOR INFORMATION ONLY - LOT 5498 RENUMBERED TO 5398 AND LOT 5499 RENUMBERED TO 5399	14.03.22
BCJ	PSW	14.03.22
DRN	CHK	APP


SURVEYED	PPG	01.21
DESIGNED	G Heydenrych	07.21
DRAWN	G Heydenrych	08.21
CAD REVIEW	Brent James	06.12.21
DESIGN CHECK	Patrick Leslie	08.03.22
DESIGN REVIEW	Peter White	08.03.22
APPROVED	Peter White	14.03.22



HANLEYS FARM SUBDIVISION, QUEENSTOWN
STAGE DP10

FUNCTIONAL LAYOUT PLAN
LAYOUT PLAN SHEET 1 OF 2

Status Stamp	FOR INFORMATION ONLY
Date Stamp	14.03.22
Scales	1:500
Drawing No.	80508585-10-001-D001
Rev	D

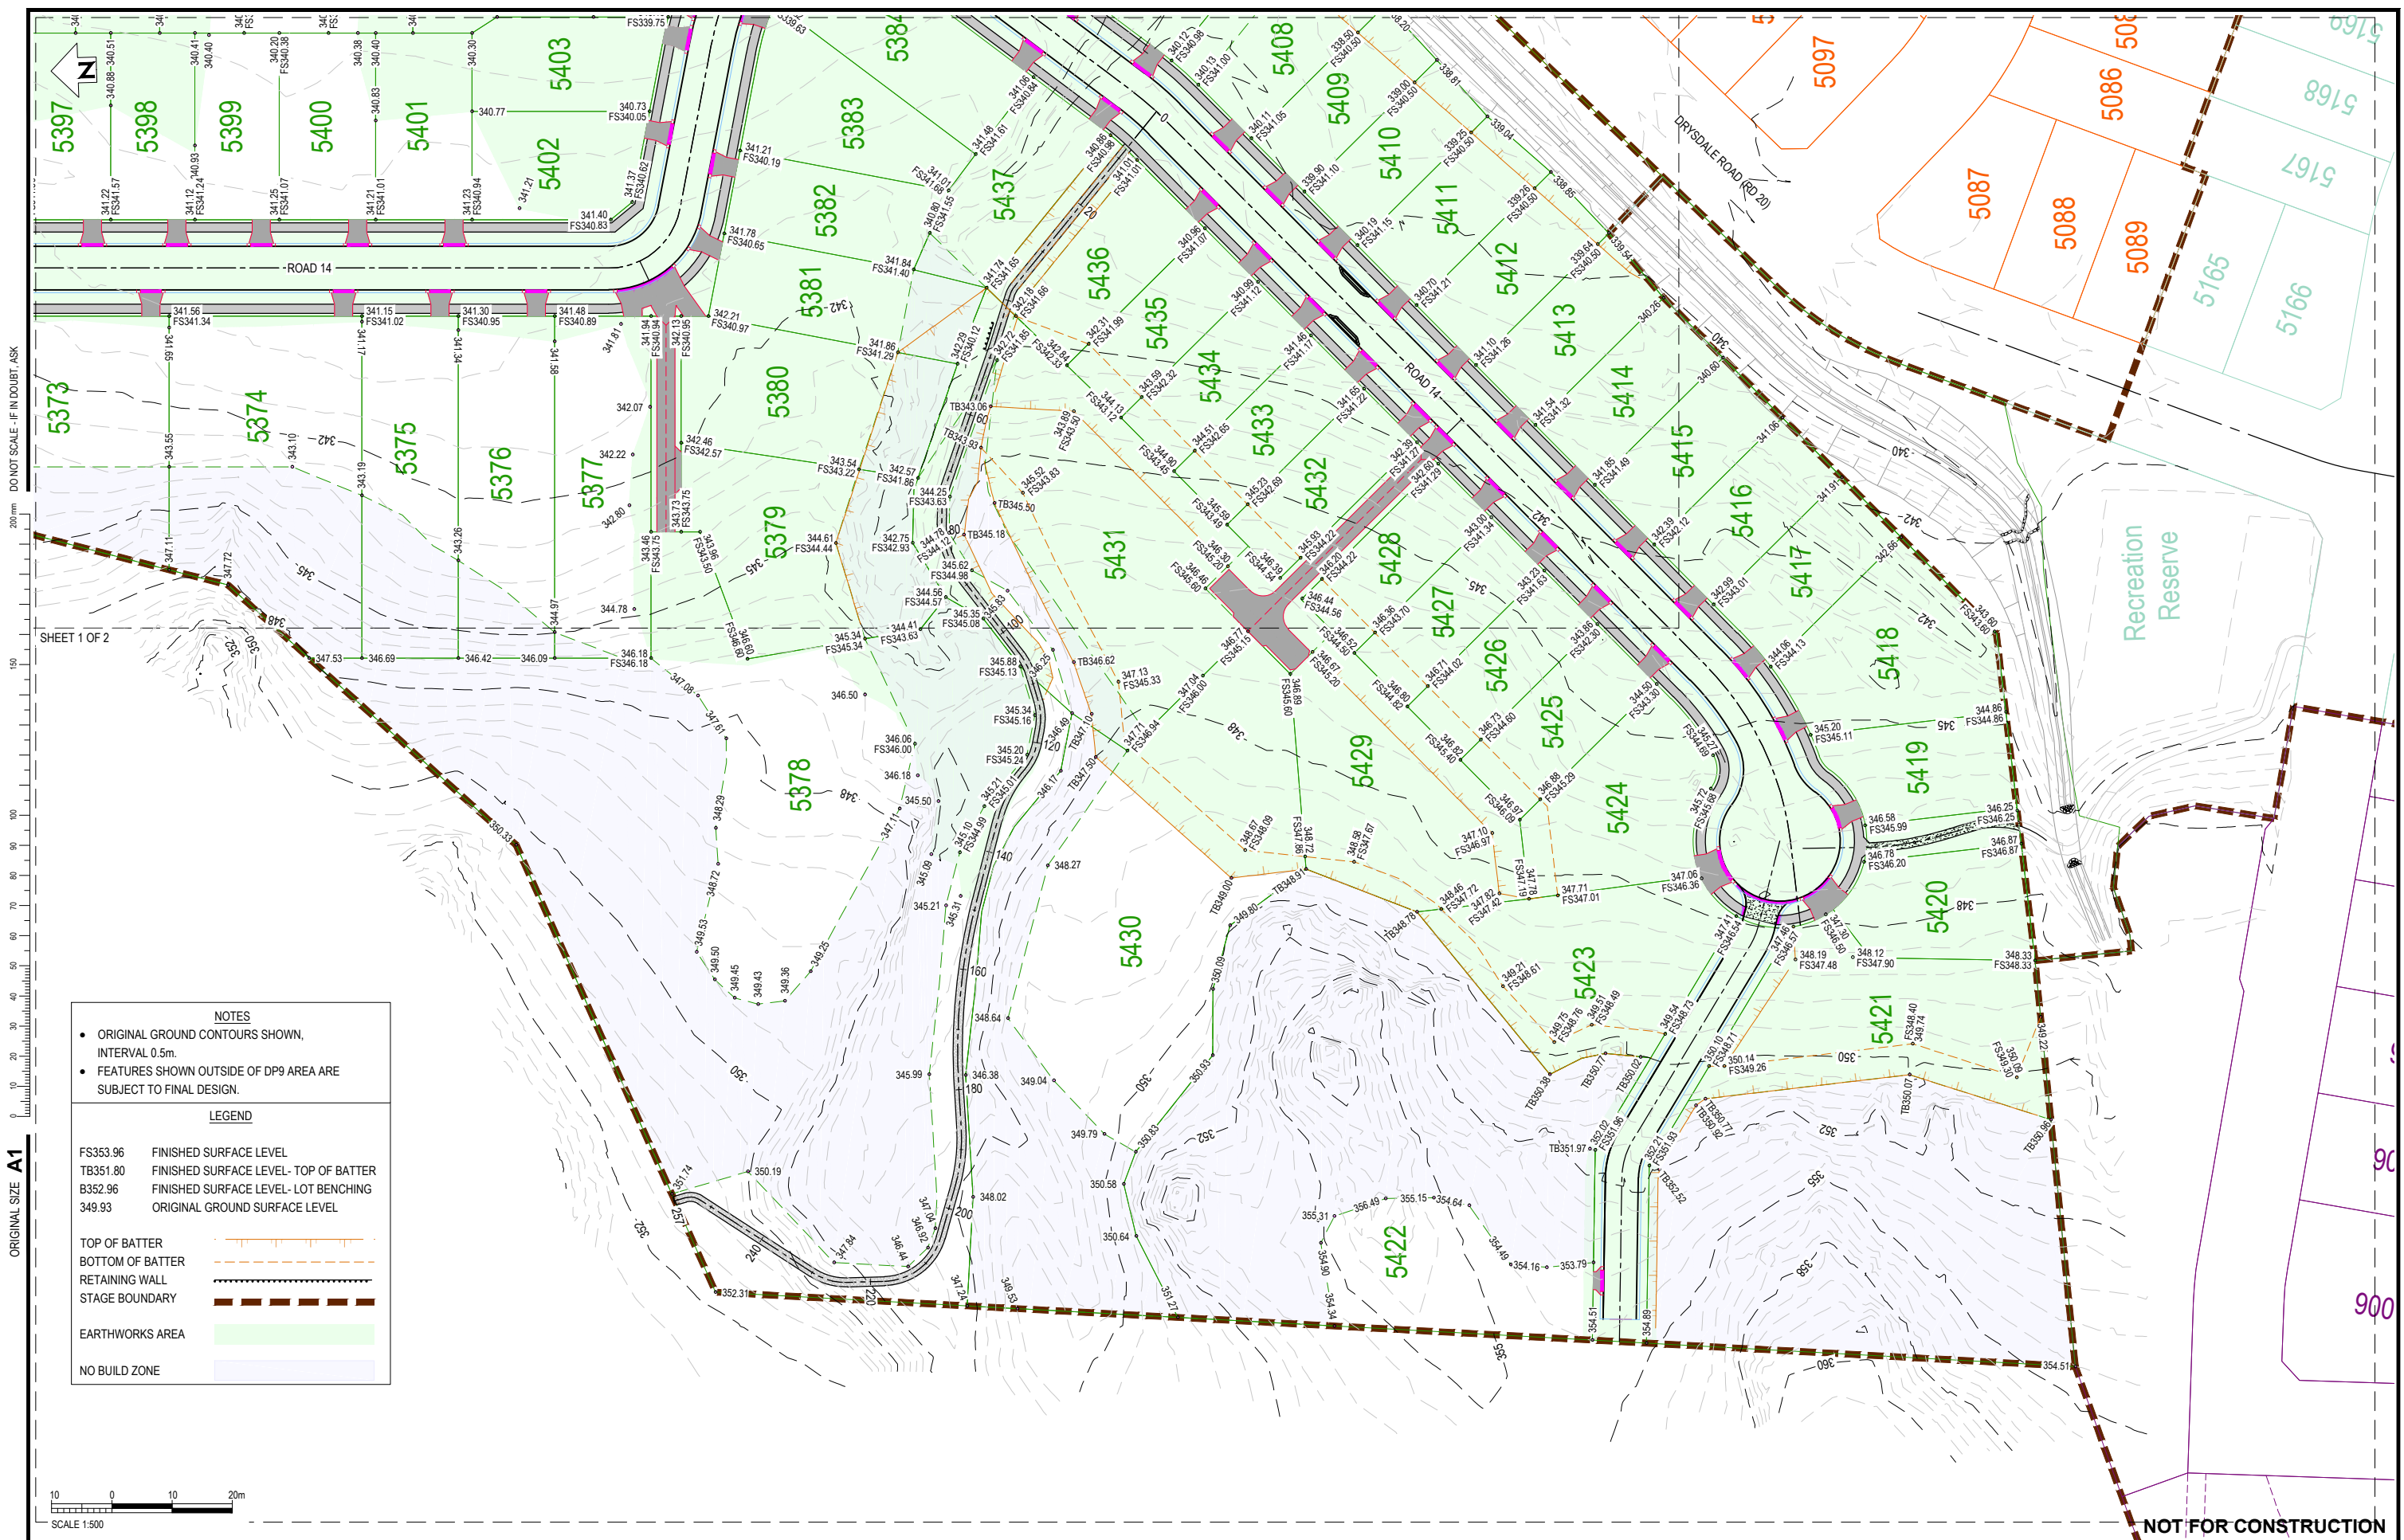

DO NOT SCALE - IF IN DOUBT, ASK


SHEET 1 OF 2

ORIGINAL SIZE A1

- NOTES**
- ORIGINAL GROUND CONTOURS SHOWN, INTERVAL 0.5m.
 - FEATURES SHOWN OUTSIDE OF DP9 AREA ARE SUBJECT TO FINAL DESIGN.

- LEGEND**
- FS353.96 FINISHED SURFACE LEVEL
 - TB351.80 FINISHED SURFACE LEVEL- TOP OF BATTER
 - B352.96 FINISHED SURFACE LEVEL- LOT BENCHING
 - 349.93 ORIGINAL GROUND SURFACE LEVEL

- TOP OF BATTER
- BOTTOM OF BATTER
- RETAINING WALL
- STAGE BOUNDARY
- EARTHWORKS AREA
- NO BUILD ZONE

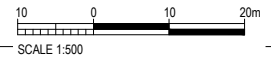

NOT FOR CONSTRUCTION

REV	DESCRIPTION	BCJ	PSW	PSW	DATE
D	FOR INFORMATION ONLY - LOT 5498 RENUMBERED TO 5398 AND LOT 5499 RENUMBERED TO 5399				14.03.22
	REVISIONS	DRN	CHK	APP	

SURVEYED	PPG	01.21
DESIGNED	G Heydenrych	07.21
DRAWN	G Heydenrych	08.21
CAD REVIEW	Brent James	06.12.21
DESIGN CHECK	Patrick Leslie	08.03.22
DESIGN REVIEW	Peter White	08.03.22
APPROVED	Peter White	14.03.22
PROF REGISTRATION:		



HANLEYS FARM SUBDIVISION, QUEENSTOWN
 STAGE DP10

FUNCTIONAL LAYOUT PLAN
 LAYOUT PLAN SHEET 2 OF 2

Status Stamp	FOR INFORMATION ONLY
Date Stamp	14.03.22
Scales	1:500
Drawing No.	80508585-10-001-D002
Rev	D